


FRONT YARD PARKING APPEAL - 2A FAIRFIELD ROAD

APPENDIX 'A'

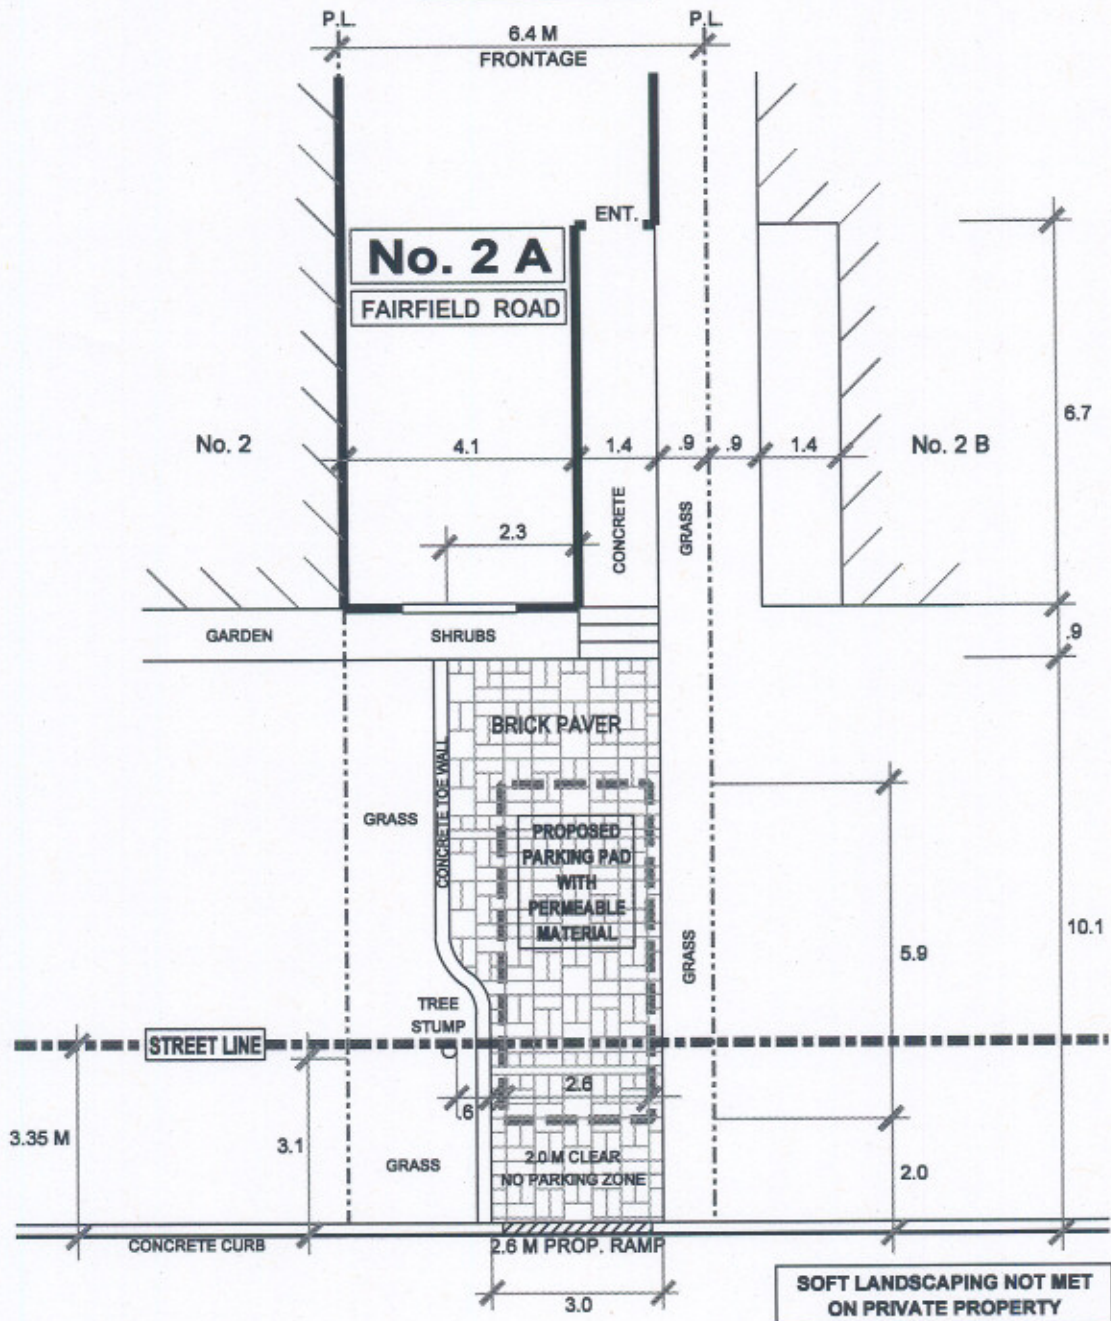

FAIRFIELD ROAD



TRANSPORTATION SERVICES DIVISION TORONTO AND EAST YORK DISTRICT RIGHT OF WAY MANAGEMENT - OFF STREET PARKING



NORTH

FRONT YARD PARKING CHAPTER 918 F.Y.P. - 91790

TOTAL PARKING AREA ON STREET ALLOWANCE	3.5 M ²	PRIVATE PROPERTY			STREET ALLOWANCE		
		AREA M ²	%	CODE	AREA M ²	%	CODE
TOTAL AREA		49.0	100		21.6	100	
LANDSCAPED OPEN SPACE		37.2	76	50% min.	12.9	60	50% min.
PAVED AREA		11.8	24	50% max.	8.7	40	50% max.
SOFT LANDSCAPING		23.5	63	75% min.	11.6	90	75% min.

DRAWN BY: R. MUNSON

DATE: NOV. 03' 08

SCALE: 1:100

REVISIONS	
Date	By
MAR. 20' 09	R.A.M.