




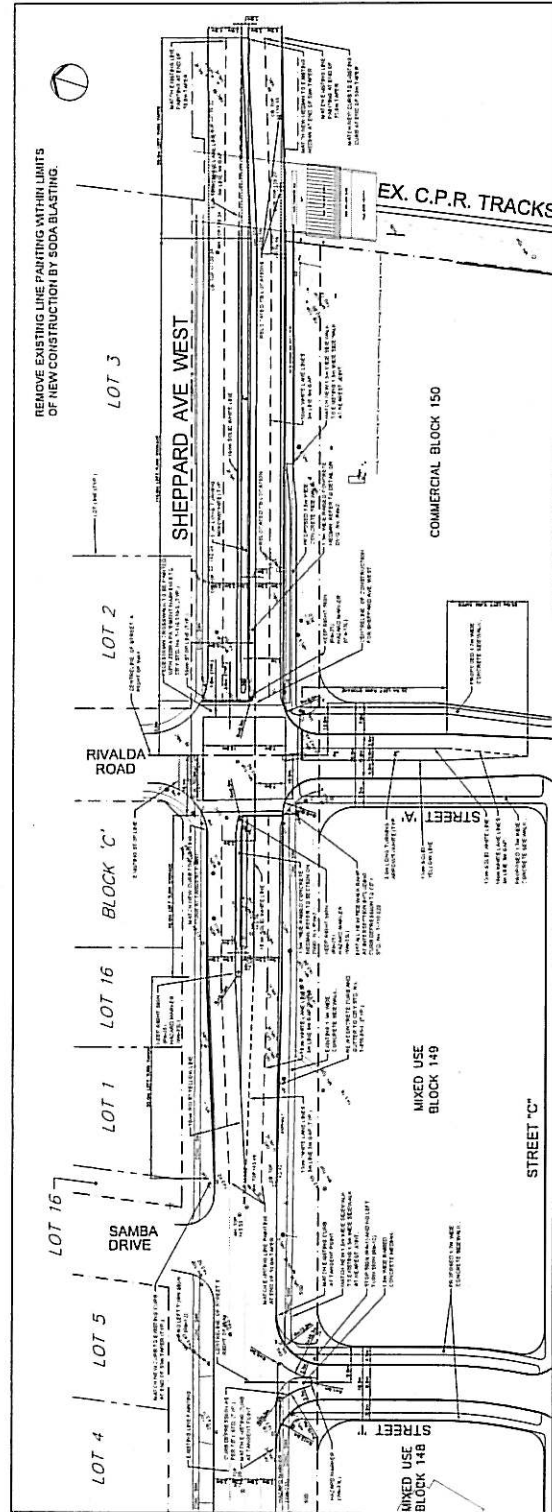

LINE PAINTING AND CURB LAYOUT

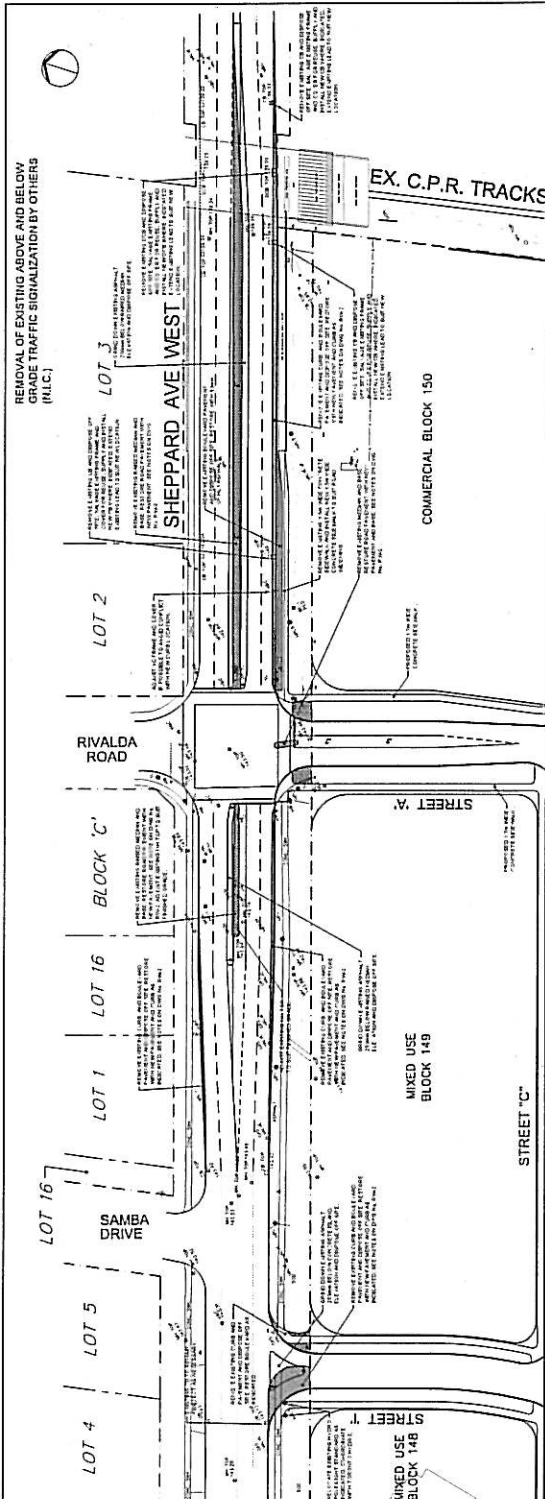

REMOVALS AND RELOCATIONS

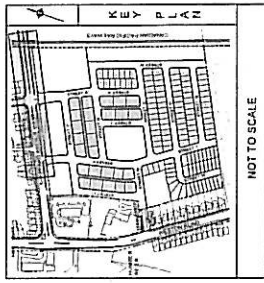

BENCHMARK

NOTES

NO.	DATE	REVISIONS	INITIAL	SIGNED

LINVEST PROPERTIES (WESTSHEP) LIMITED








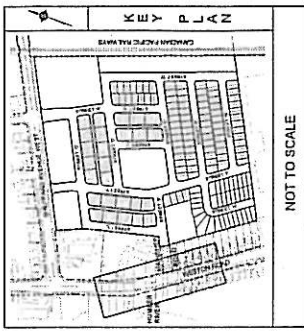

NOT TO SCALE

BENCHMARK
HOUSE NO. 144-100
HOUSE NO. 218 SHEPPARD AVE. ON SOUTHWEST CORNER OF BUILDING

NOTES:

- SEE NOTES AT FRONT OF THIS DRAWING SET.
- ALL DIMENSIONS ARE IN METERS UNLESS OTHERWISE NOTED.
- EXISTING CURB LAYOUTS, DRIVE LAYOUTS, AND DRIVE DIMENSIONS ARE SHOWN ON THE PLAN. ANY CHANGES TO EXISTING CURB LAYOUTS OR DRIVE DIMENSIONS ARE SHOWN ON THE PLAN.




REV.	DATE	REVISIONS	BY	CHKD.
1	10/10/2008	ISSUED FOR PERMIT	RL	RL
2	10/10/2008	REVISED STREET Y. ALIGNMENT AND SERVICES, LANE 7Y ADDED	RL	RL
3	10/10/2008	REVISED STREET Y. ALIGNMENT AND SERVICES, LANE 7Y ADDED	RL	RL
**INDVEST PROPERTIES
(WESTSHEP) LIMITED**
2777-2235 SHEPPARD AVE. WEST


CONSULTING ENGINEERS - LANDSCAPE ARCHITECTS - PLANNERS

**INDVEST PROPERTIES
(WESTSHEP) LIMITED**
2777-2235 SHEPPARD AVE. WEST


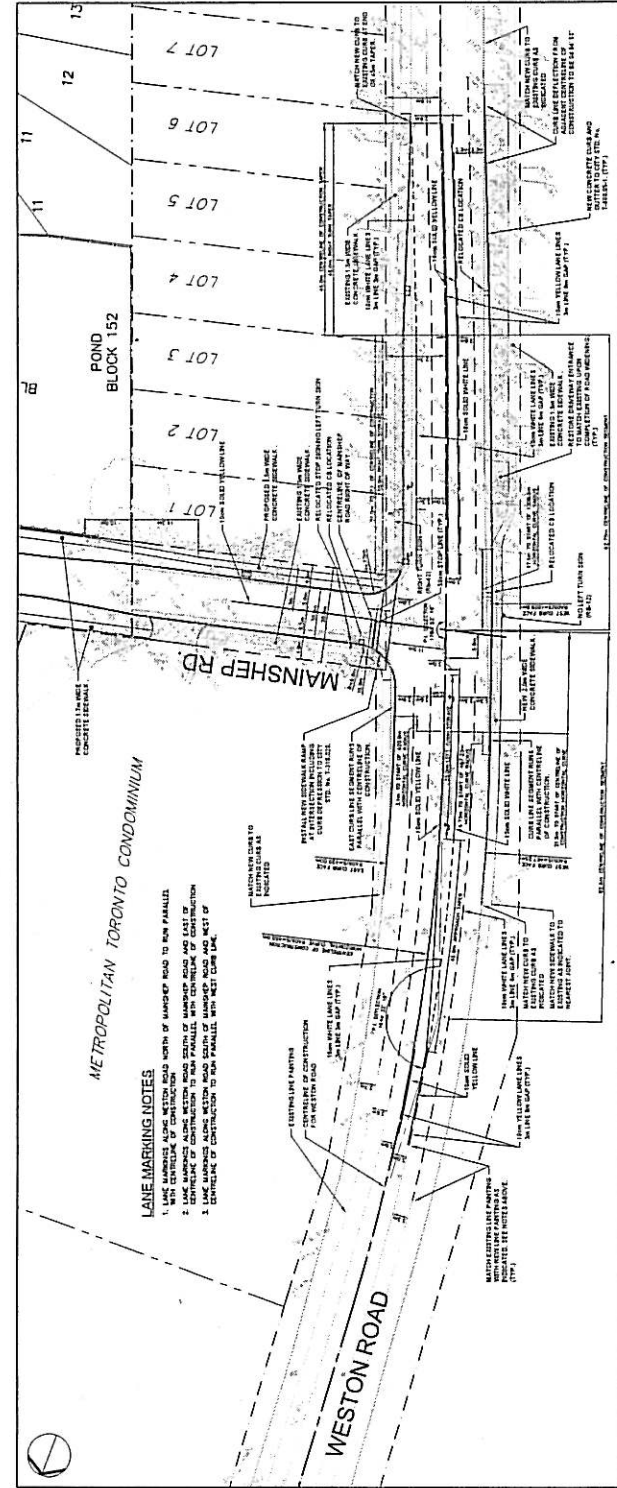

LINE PAINTING AND CURB LAYOUT

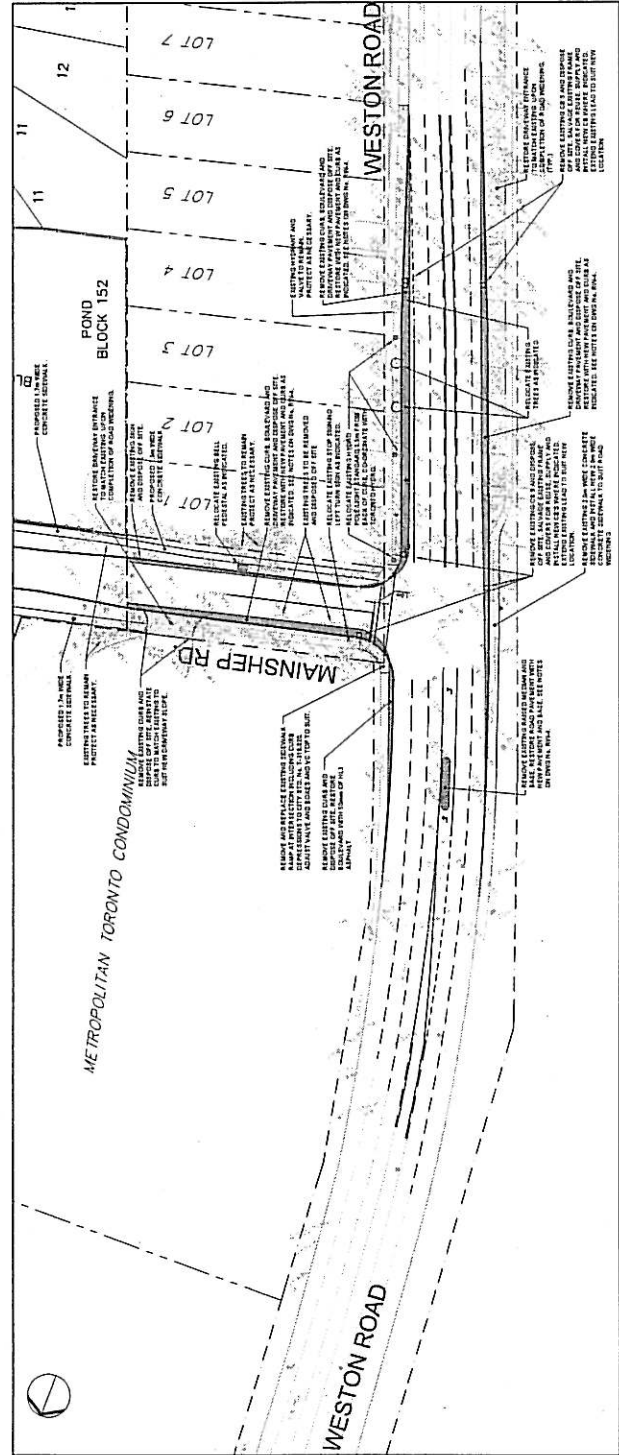

REMOVALS AND RELOCATIONS

REMOVALS AND RELOCATIONS

