




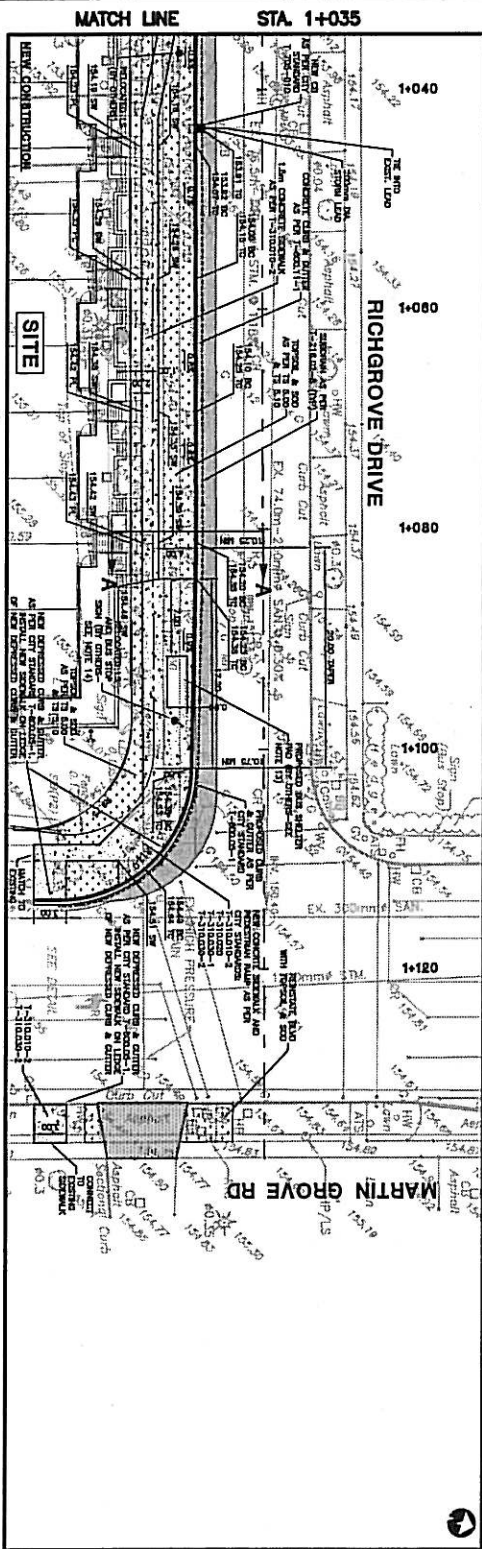

- [illegible]

DESIGN	NO	DRAWN	NO	CHECKED	CONTRACT NO. 656-07
SCALE				DRAWING NUMBER	M-2365-002
DATE:	SEPTEMBER 9, 2009				

TECHNICAL SERVICES DIVISION
ACCEPTED TO BE IN ACCORDANCE WITH THE CITY OF TORONTO'S STANDARDS
AND SPECIFICATIONS TO BE CONSIDERED A NEW CATEGORY
OF SHORT-LEASED CONTRACT.

RICHGROVE RESIDENTIAL DEVELOPMENT
RICHGROVE DRIVE/ROAD WILKINGHAM
CITY OF TORONTO

DATE: _____
APPROVED: _____
APPROVED: _____