


YORK UNIVERSITY BUSWAY



REDUCTION OF DRAWING PX2129

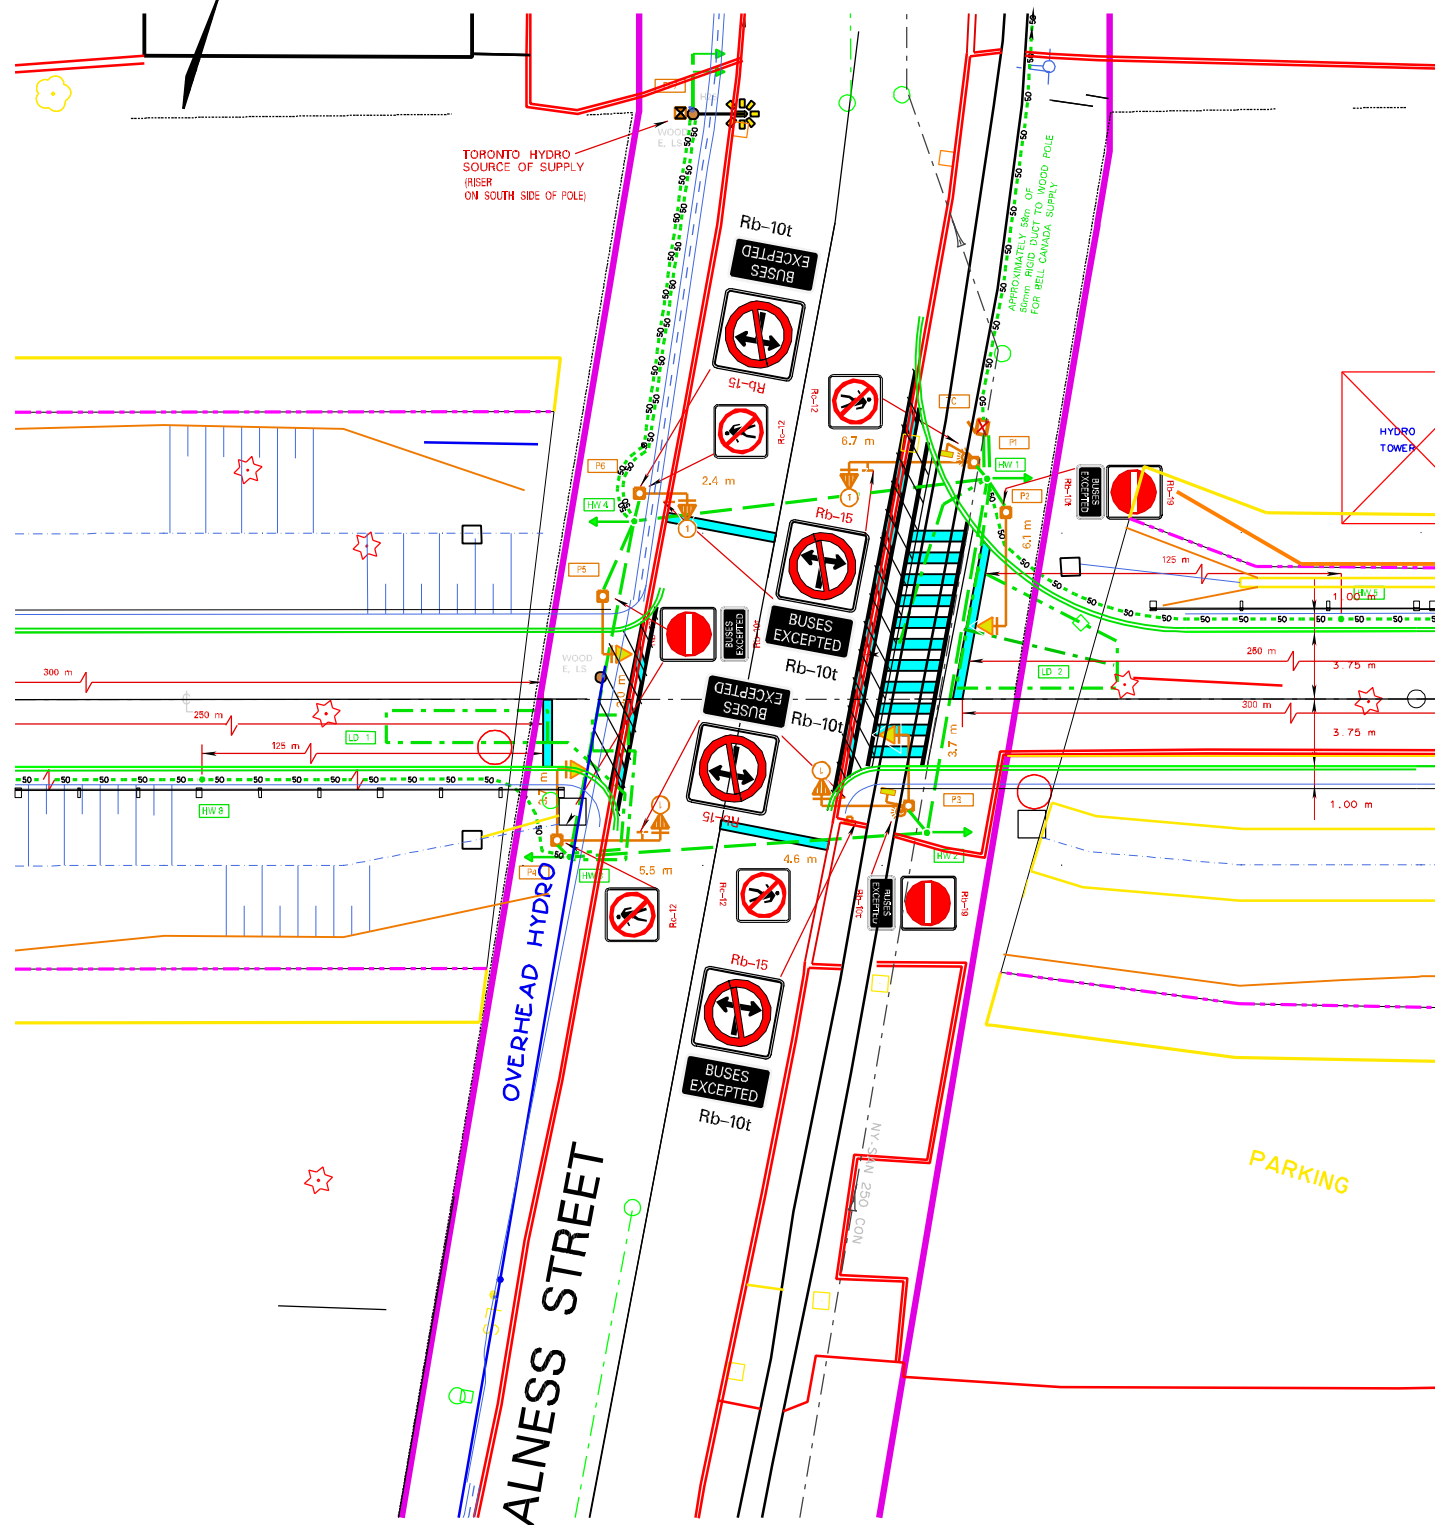

LOCATION
ALNESS STREET AT YORK UNIVERSITY BUSWAY

TRAFFIC CONTROL PLAN
(TURN RESTRICTIONS BUSES EXCEPTED)