


St. Clement's Avenue

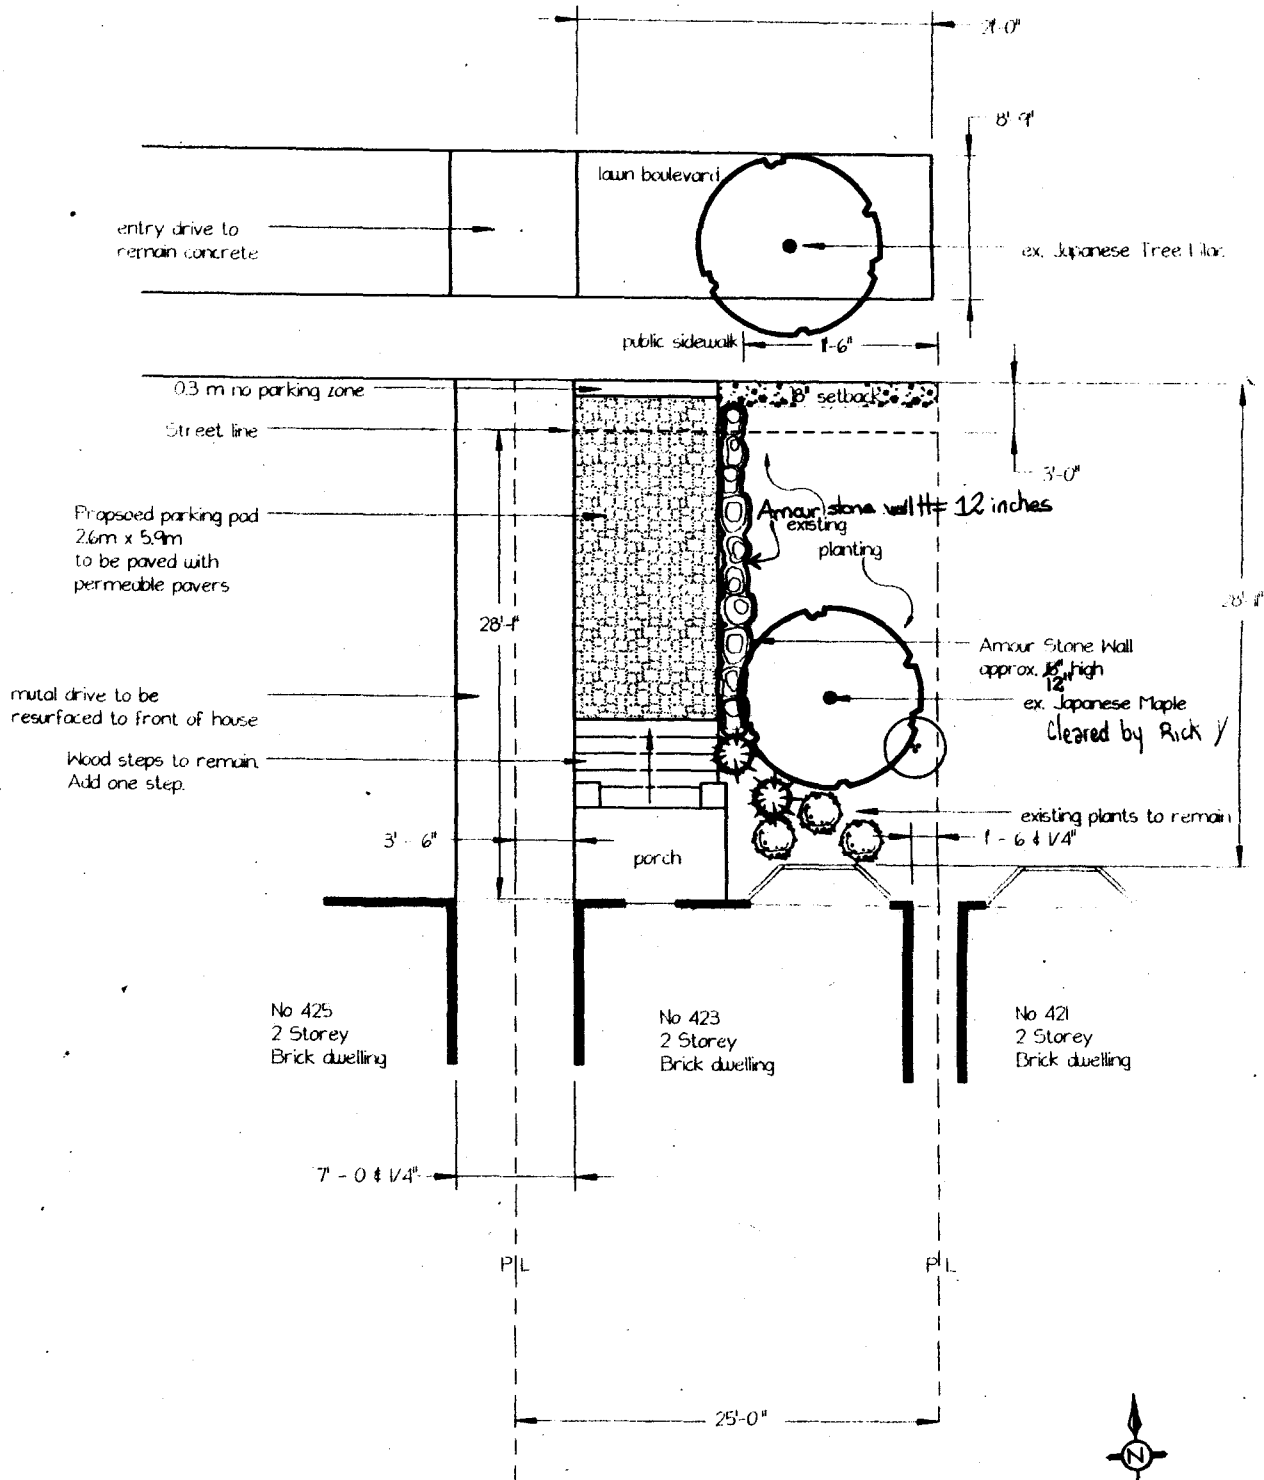

Paul Sapunjis  
 423 St. Clements Avenue  
 Toronto Ontario  
 October 14, 2008  
 1" = 8'

