


LAWRENCE AVENUE WEST

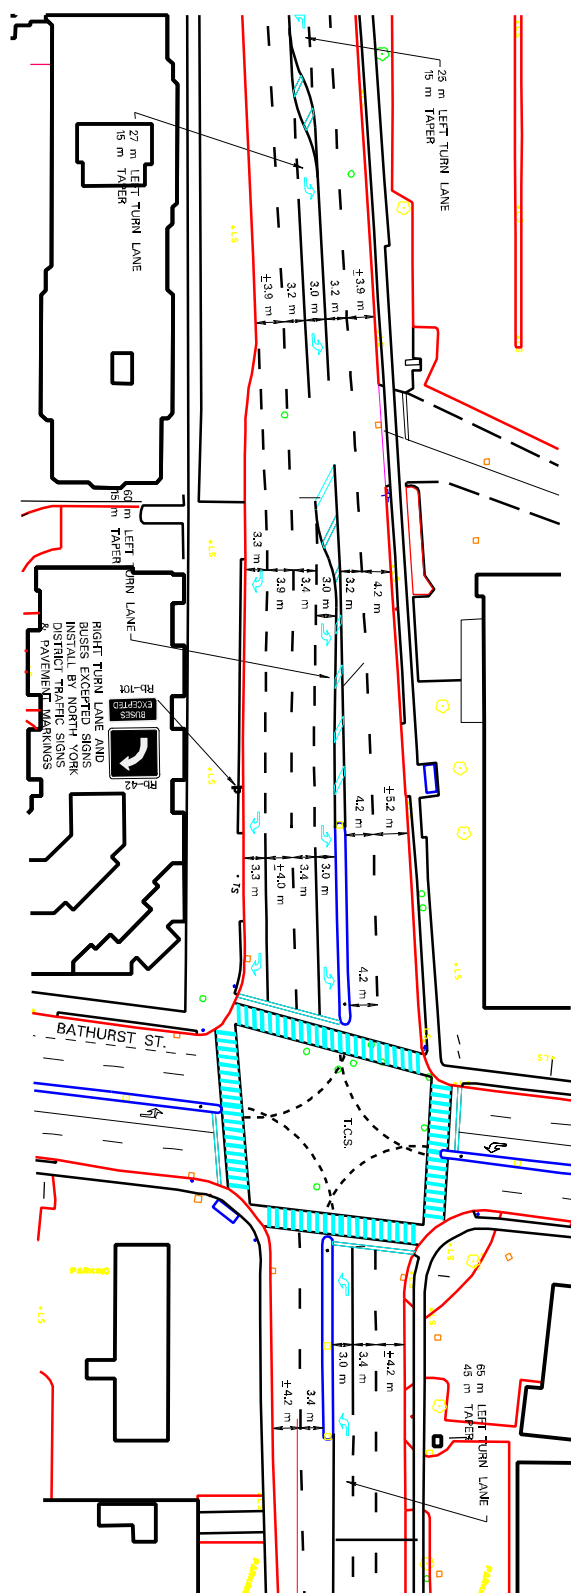

LOCATION
LAWRENCE AVENUE WEST AT BATHURST STREET

PAVEMENT MARKINGS PLAN