


STEELES AVENUE WEST

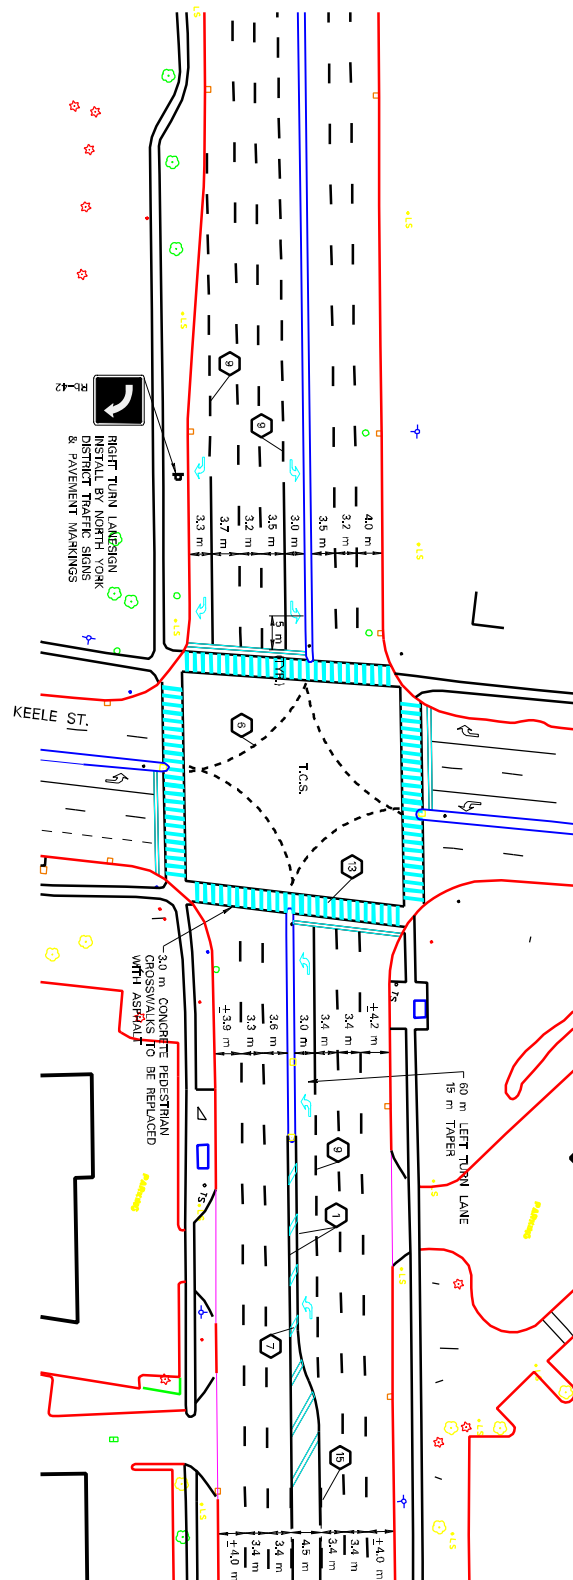

PAVEMENT MARKING LEGEND


REDUCTION OF DRAWING PM-654-51

LOCATION
STEELES AVENUE WEST AT KEELE STREET

PAVEMENT MARKINGS PLAN