


C r a n b r o o k e A v e n u e

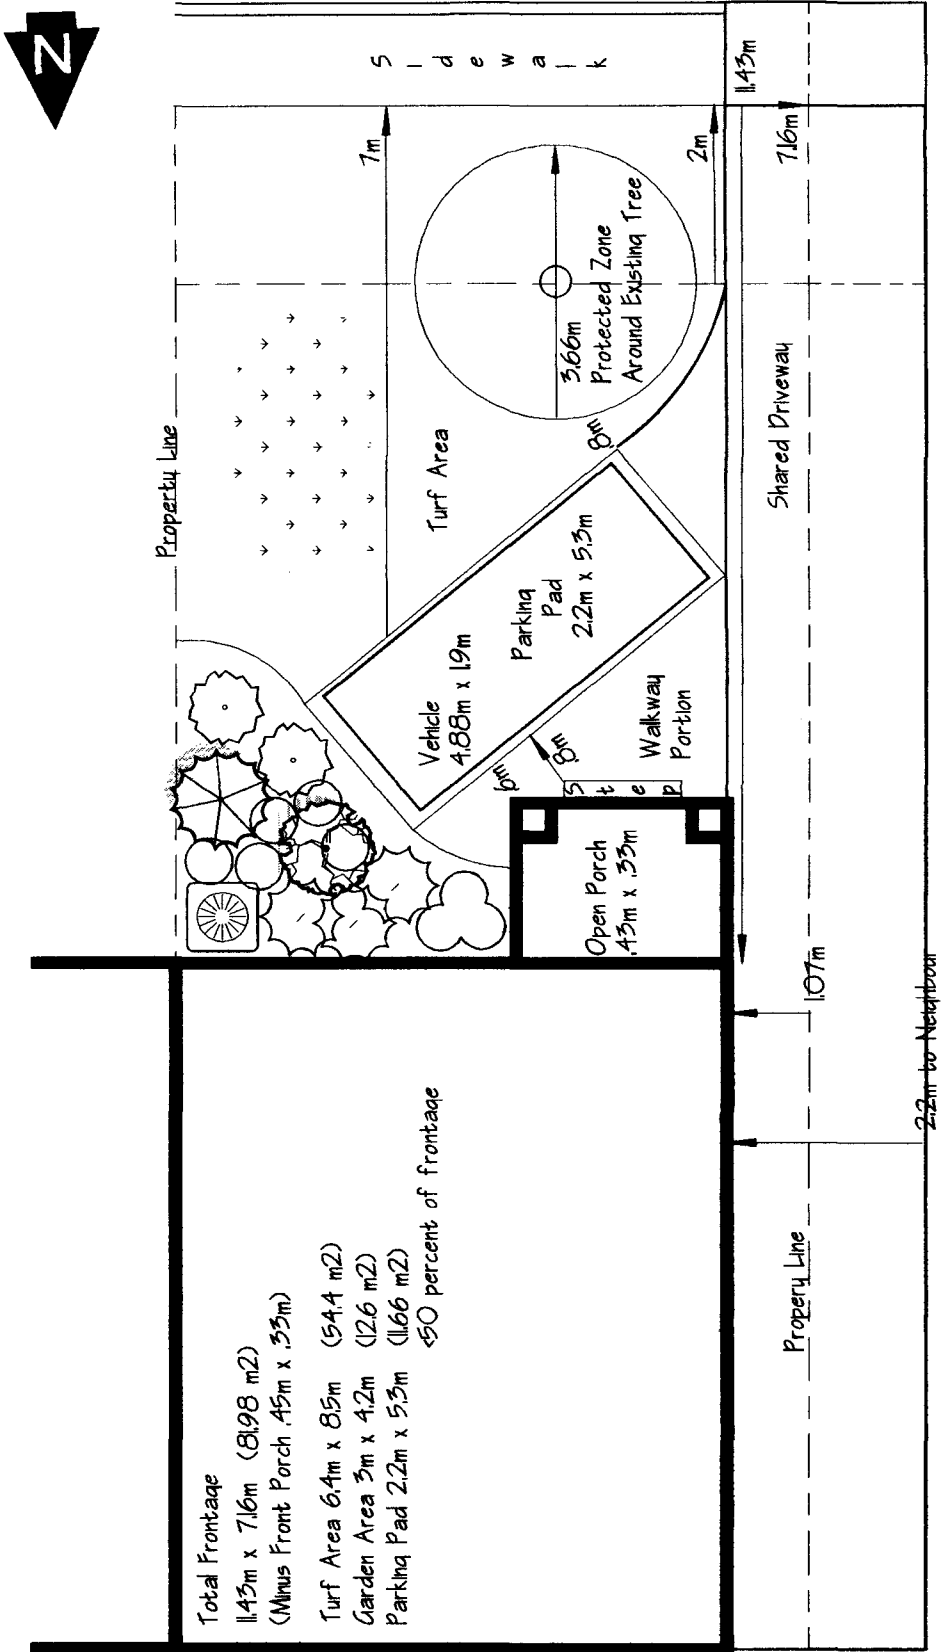

Client: Tamar Harary		Scale: 1:100	
Street: 290 Cranbrooke Ave		Date: March 2010	
Town: Toronto		Phone #	Plan #
Contact: Dynamic Terrain		905-493-1115	00-FRONT
Designer: M. Lillies		Editor: A.O.	