


PAVEMENT MARKING LEGEND

10 cm WHITE LINES AT 2.5 m APART

50 cm WHITE STOP BAR

1 m BETWEEN CROSSWALK AND STOP BAR

--- DENOTES PAVEMENT MARKING REMOVAL

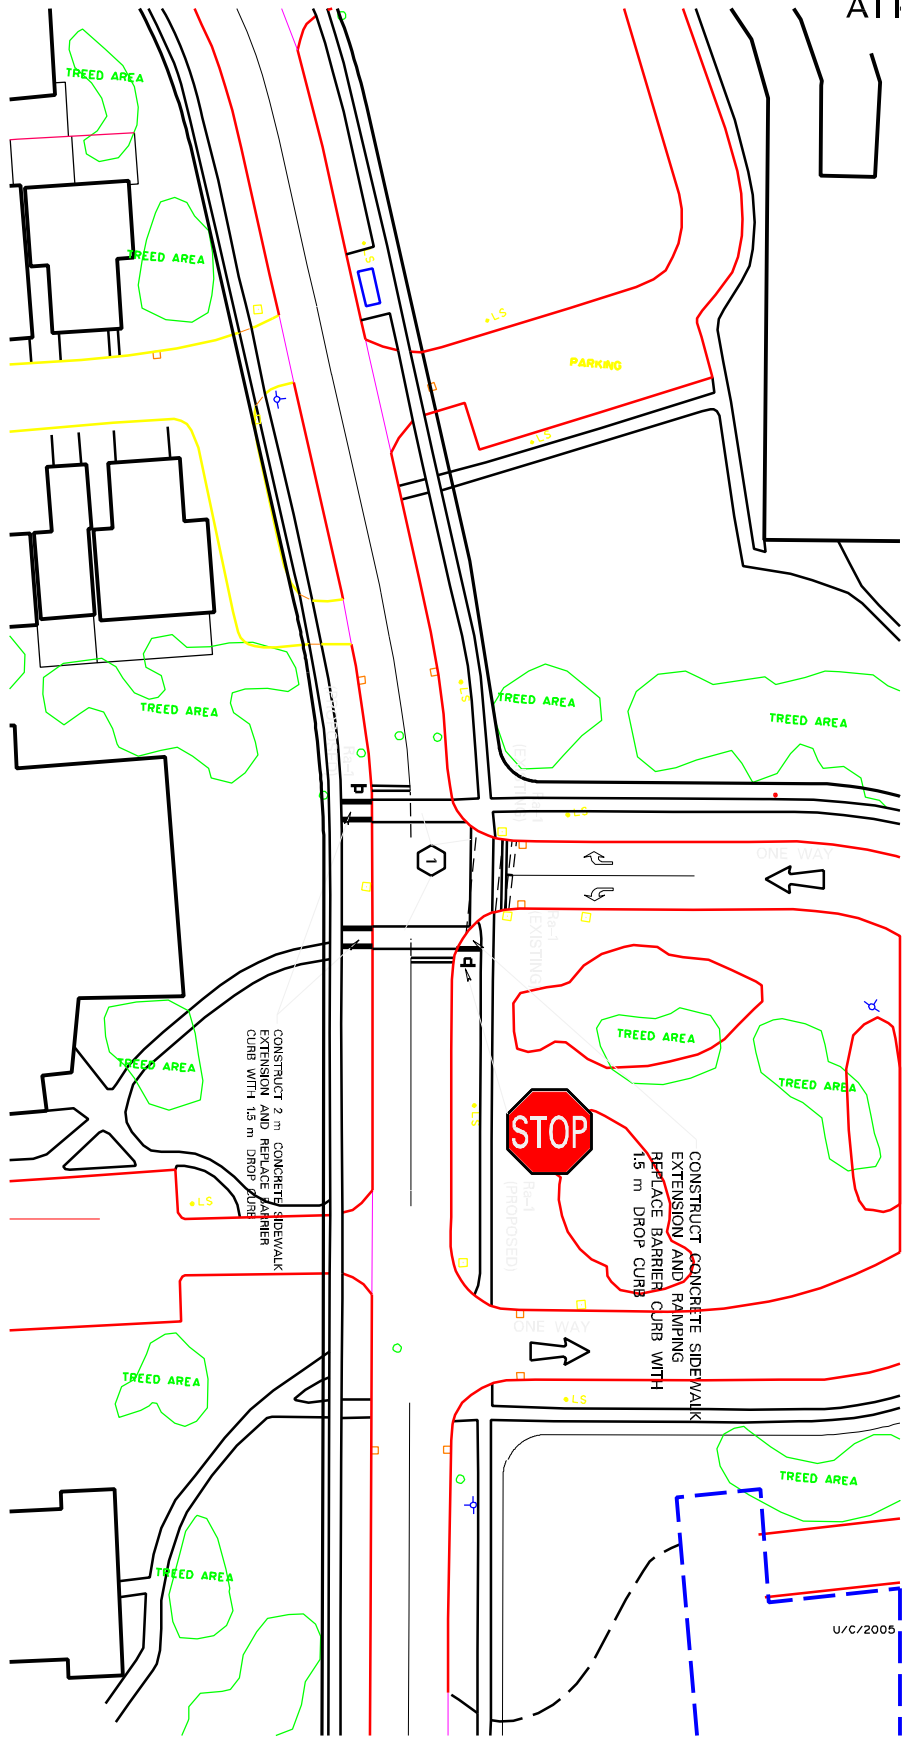

ANTIBES DRIVE



REDUCTION OF DRAWING NY-1888



LOCATION  
ANTIBES DRIVE AT ANTIBES COMMUNITY CENTRE  
INTERSECTION MODIFICATIONS