



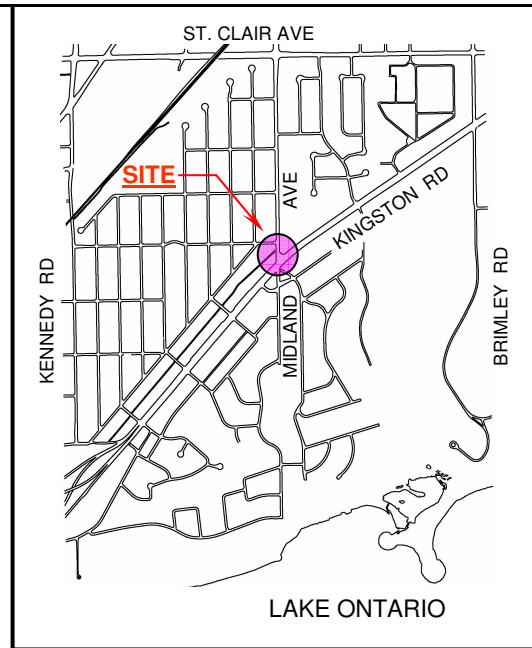

KEY MAP

LEGEND

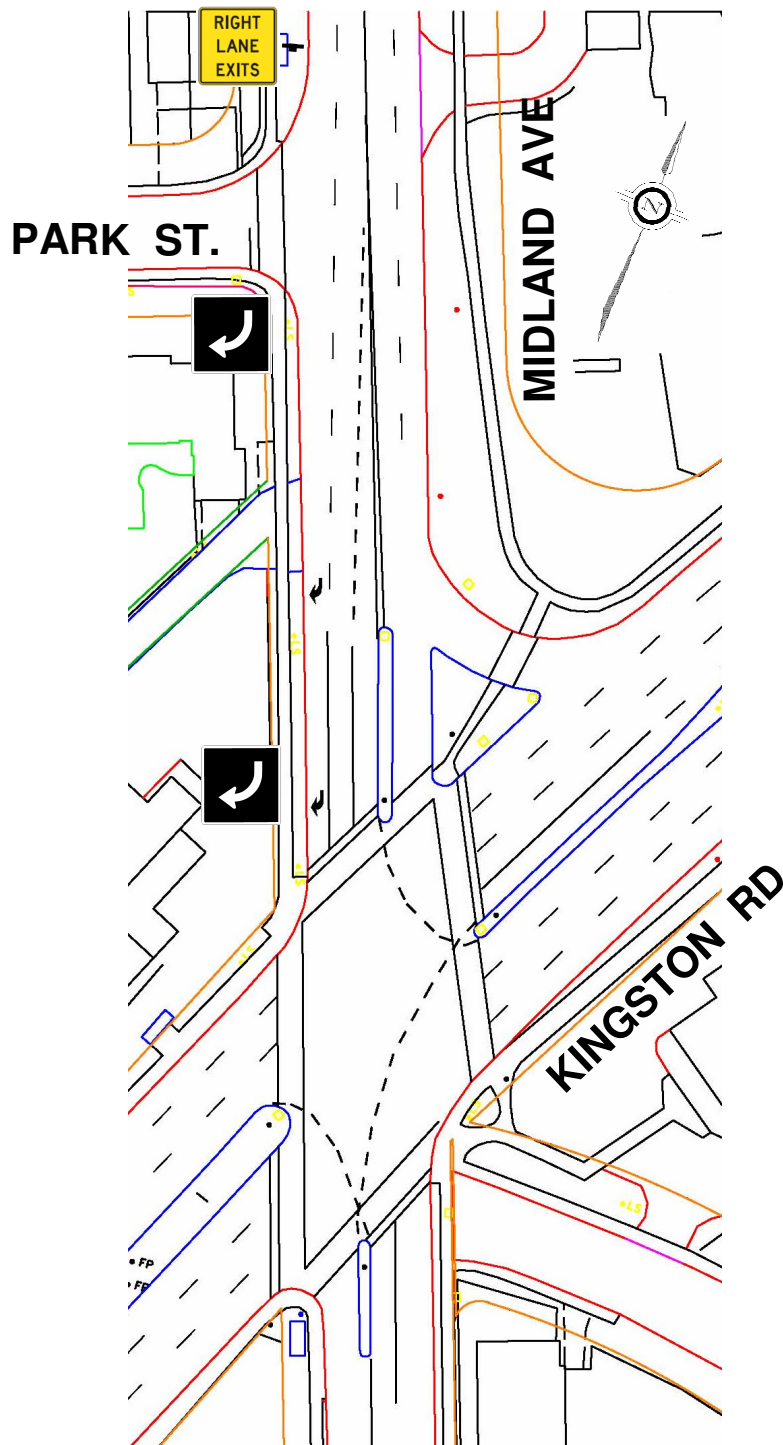

COMPULSORY "RIGHT TURN"



RIGHT LANE EXITS

SCALE	NTS
DATE	FEB.2010
DRAFTING	MR

PROPOSED LANE DESIGNATION AND SIGNS
MIDLAND AVE AT KINGSTON RD

FILE NUMBER: D10-3599618	
ATTACHMENT 2	WARD 36