


FRONT YARD PARKING APPEAL - 98 NORMANDY BOULEVARD

APPENDIX 'A'

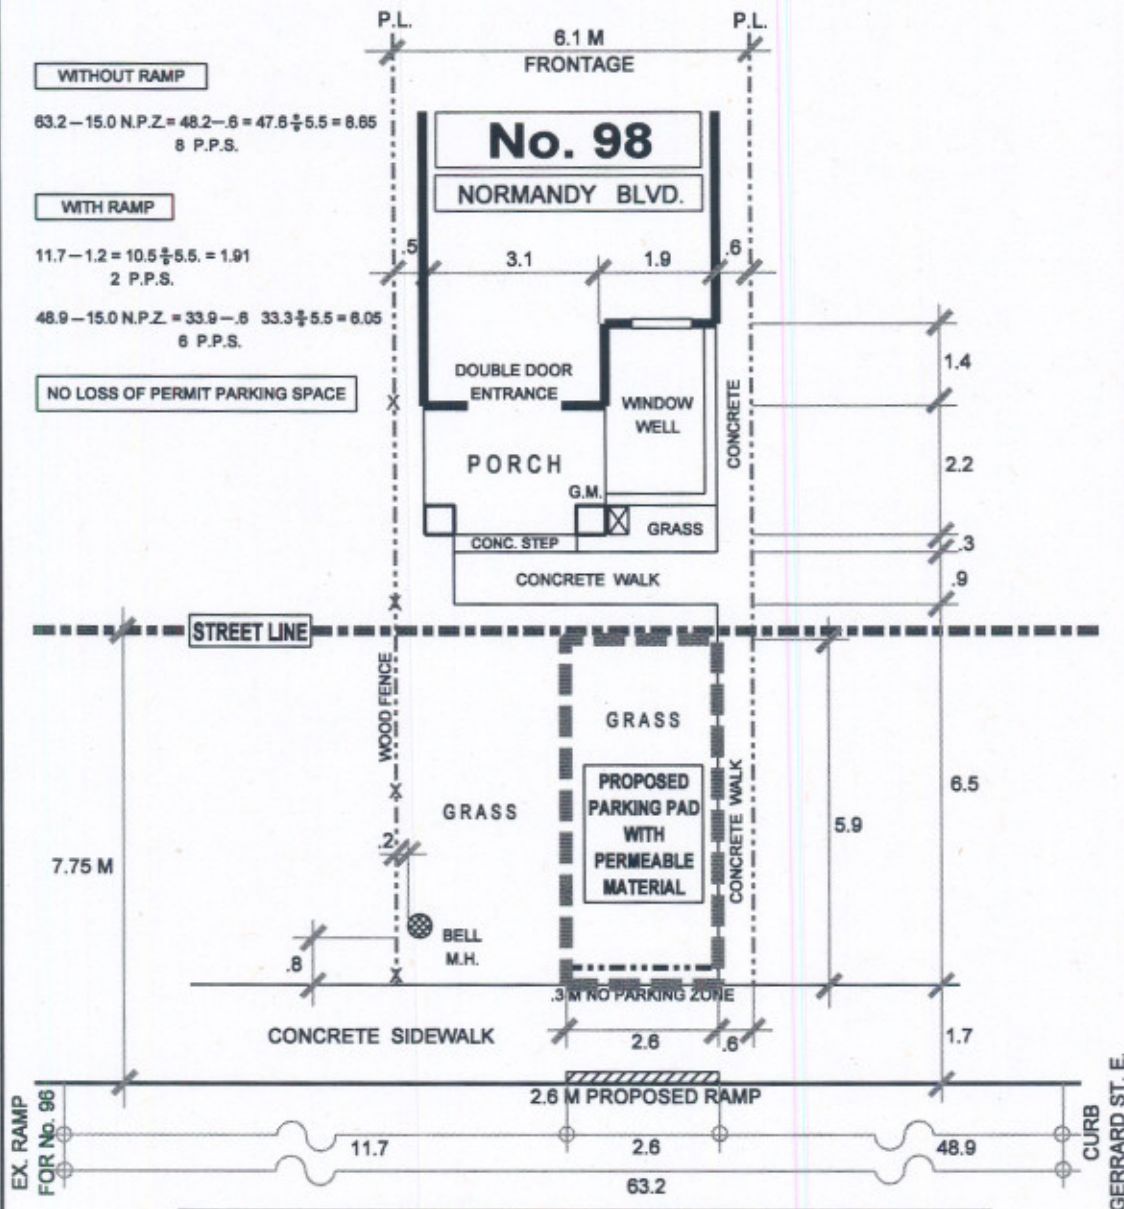

NORMANDY BOULEVARD

SOFT LANDSCAPING NOT MET
ON PRIVATE PROPERTY



TRANSPORTATION SERVICES DIVISION
 TORONTO AND EAST YORK DISTRICT
 RIGHT OF WAY MANAGEMENT OFF STREET PARKING

FRONT YARD PARKING CHAPTER 918 F.Y.P. - 91580

TOTAL PARKING AREA ON STREET ALLOWANCE	15.3 M ²	PRIVATE PROPERTY			STREET ALLOWANCE		
		AREA M ²	%	CODE	AREA M ²	%	CODE
TOTAL AREA		14.3	—		36.9	—	
LANDSCAPED OPEN SPACE		14.3	100	50% min.	21.6	59	50% min.
PAVED AREA		14.3	100	50% max.	15.3	41	50% max.
SOFT LANDSCAPING		6.5	45	75% min.	18.0	83	75% min.
DRAWN BY: R. MUNSON		DATE: OCT. 16' 08		SCALE: 1:100			

NORTH



REVISIONS

DATE	BY
JAN. 22' 09	R.A.M.
OCT. 05' 09	R.A.M.
DEC. 02' 09	R.A.M.