


FRONT YARD PARKING APPEAL - 124 KENILWORTH AVENUE

APPENDIX 'A'

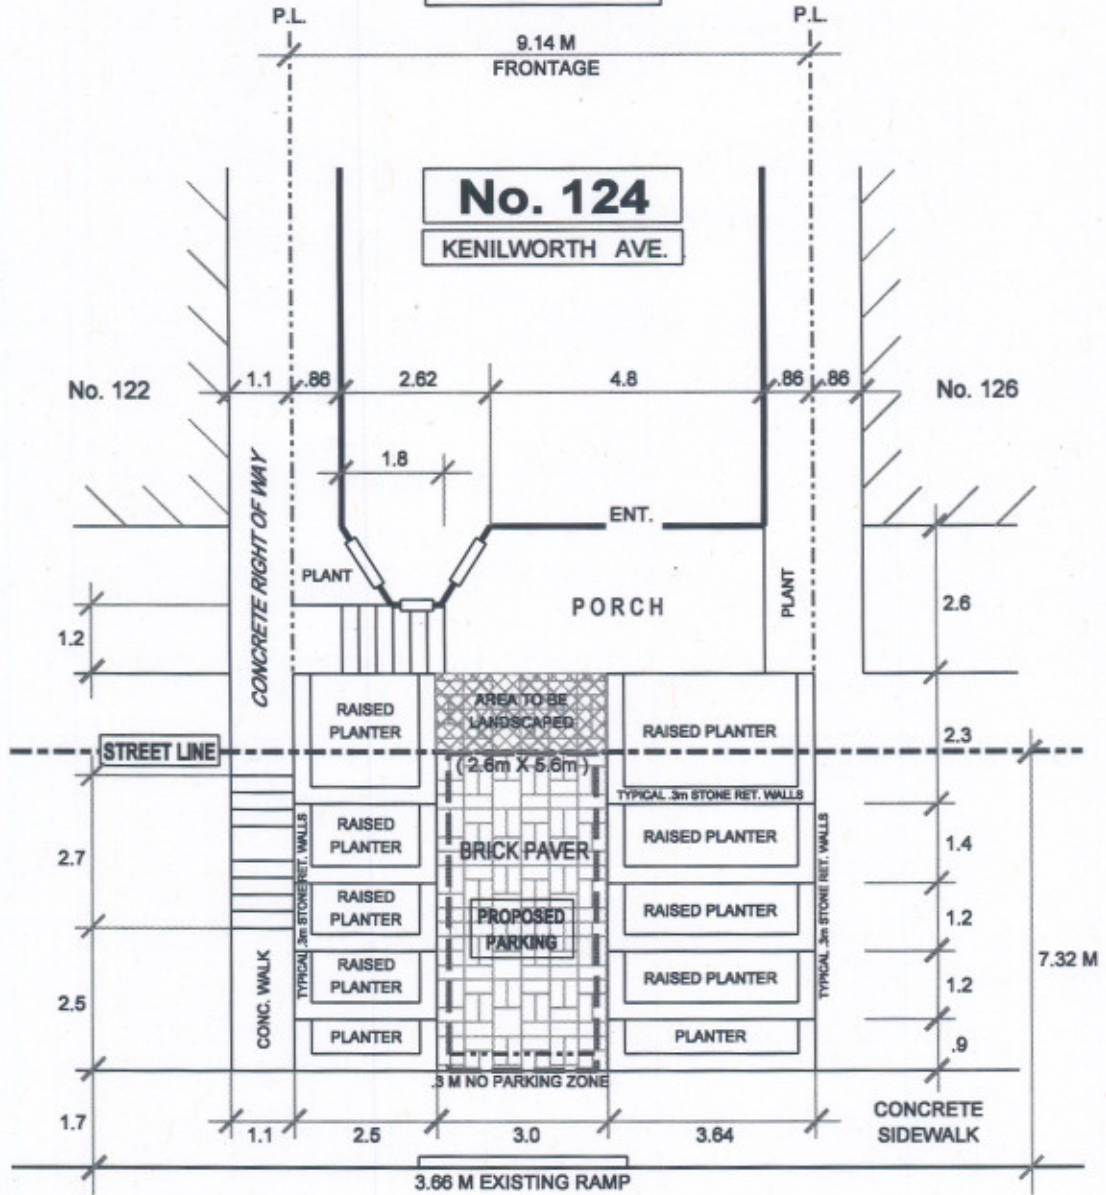

KENILWORTH AVENUE

SOFT LANDSCAPING NOT MET ON BOULEVARD



TRANSPORTATION SERVICES DIVISION
TORONTO AND EAST YORK DISTRICT
RIGHT OF WAY MANAGEMENT - OFF STREET PARKING



FRONT YARD PARKING CHAPTER 918 F.Y.P. - 91030

TOTAL PARKING AREA ON STREET ALLOWANCE	14.6 M ²	PRIVATE PROPERTY			STREET ALLOWANCE			REVISIONS	
		AREA M ²	%	CODE	AREA M ²	%	CODE	Date	By
TOTAL AREA		19.6	100		51.4	100			
LANDSCAPED OPEN SPACE		19.6	100	50% min.	36.8	72	50% min.	SEPT. 10' 09	R.A.M.
PAVED AREA		0	0	50% max.	14.6	28	50% max.		
SOFT LANDSCAPING		15.0	77	75% min.	20.2	55	75% min.		

DRAWN BY: R. MUNSON

DATE: MAY 12' 09

SCALE: 1:100