


FRONT YARD PARKING APPEAL - 10 BELLE AYRE BOULEVARD

APPENDIX 'A'

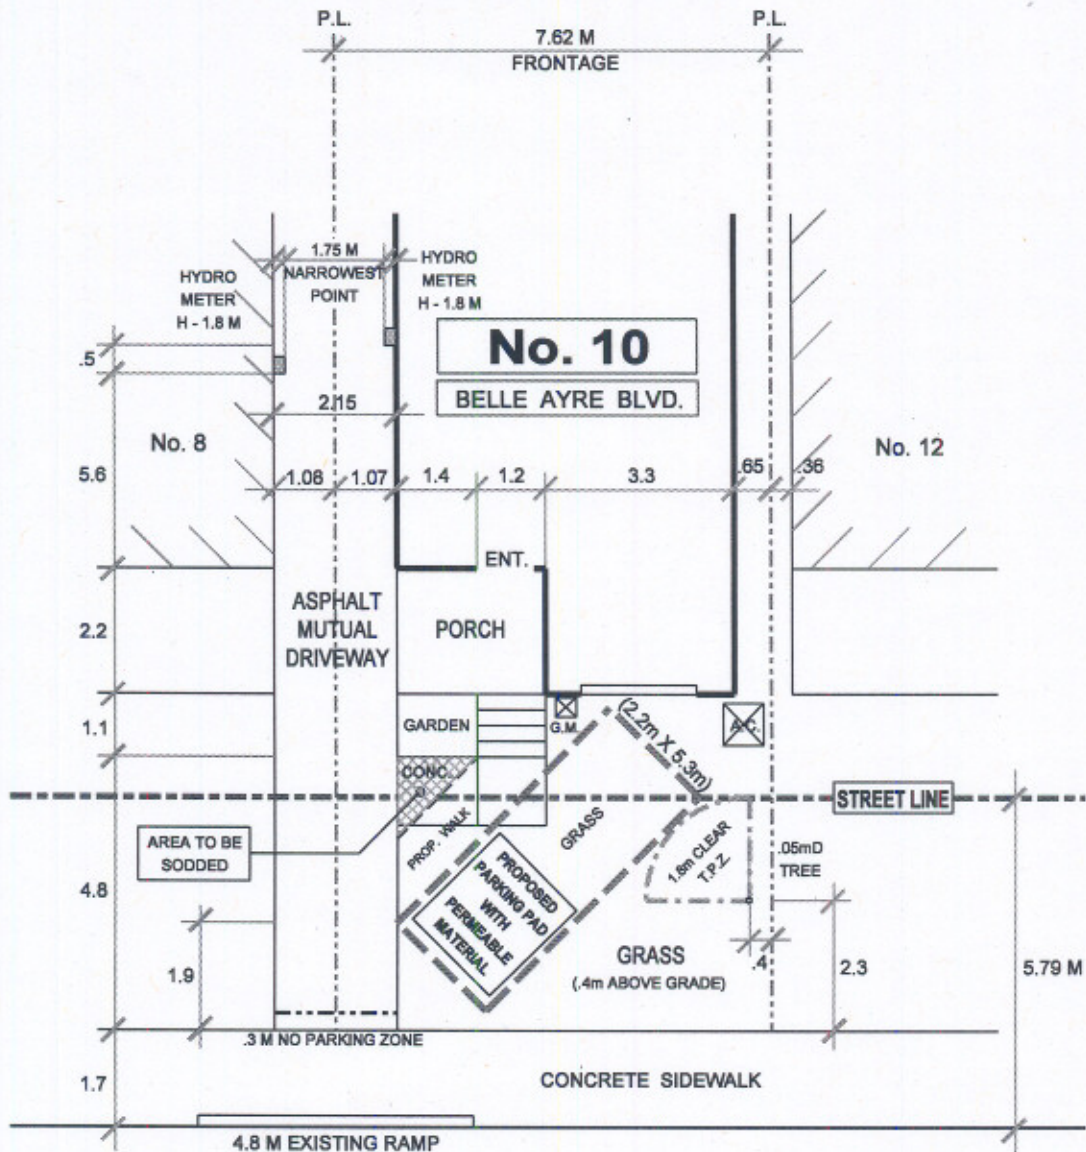

BELLE AYRE BOULEVARD



TRANSPORTATION SERVICES DIVISION TORONTO AND EAST YORK DISTRICT RIGHT OF WAY MANAGEMENT - OFF STREET PARKING

FRONT YARD PARKING CHAPTER 918 F.Y.P. - 92260

TOTAL PARKING AREA ON STREET ALLOWANCE	10.9 M ²	PRIVATE PROPERTY			STREET ALLOWANCE		
		AREA M ²	%	CODE	AREA M ²	%	CODE
TOTAL AREA		13.7	100		31.2	100	
LANDSCAPED OPEN SPACE		9.4	69	50% min.	15.8	51	50% min.
PAVED AREA		4.3	31	50% max.	15.4	49	50% max.
SOFT LANDSCAPING		7.1	76	75% min.	13.6	86	75% min.
DRAWN BY: R. MUNSON		DATE: AUG. 25' 09		SCALE: 1:100			

NORTH



REVISIONS

Date	By
SEPT. 16' 09	R.A.M.
DEC. 11' 09	R.A.M.
MAR. 29' 10	R.A.M.