



M A P 2

RICHMOND STREET WEST

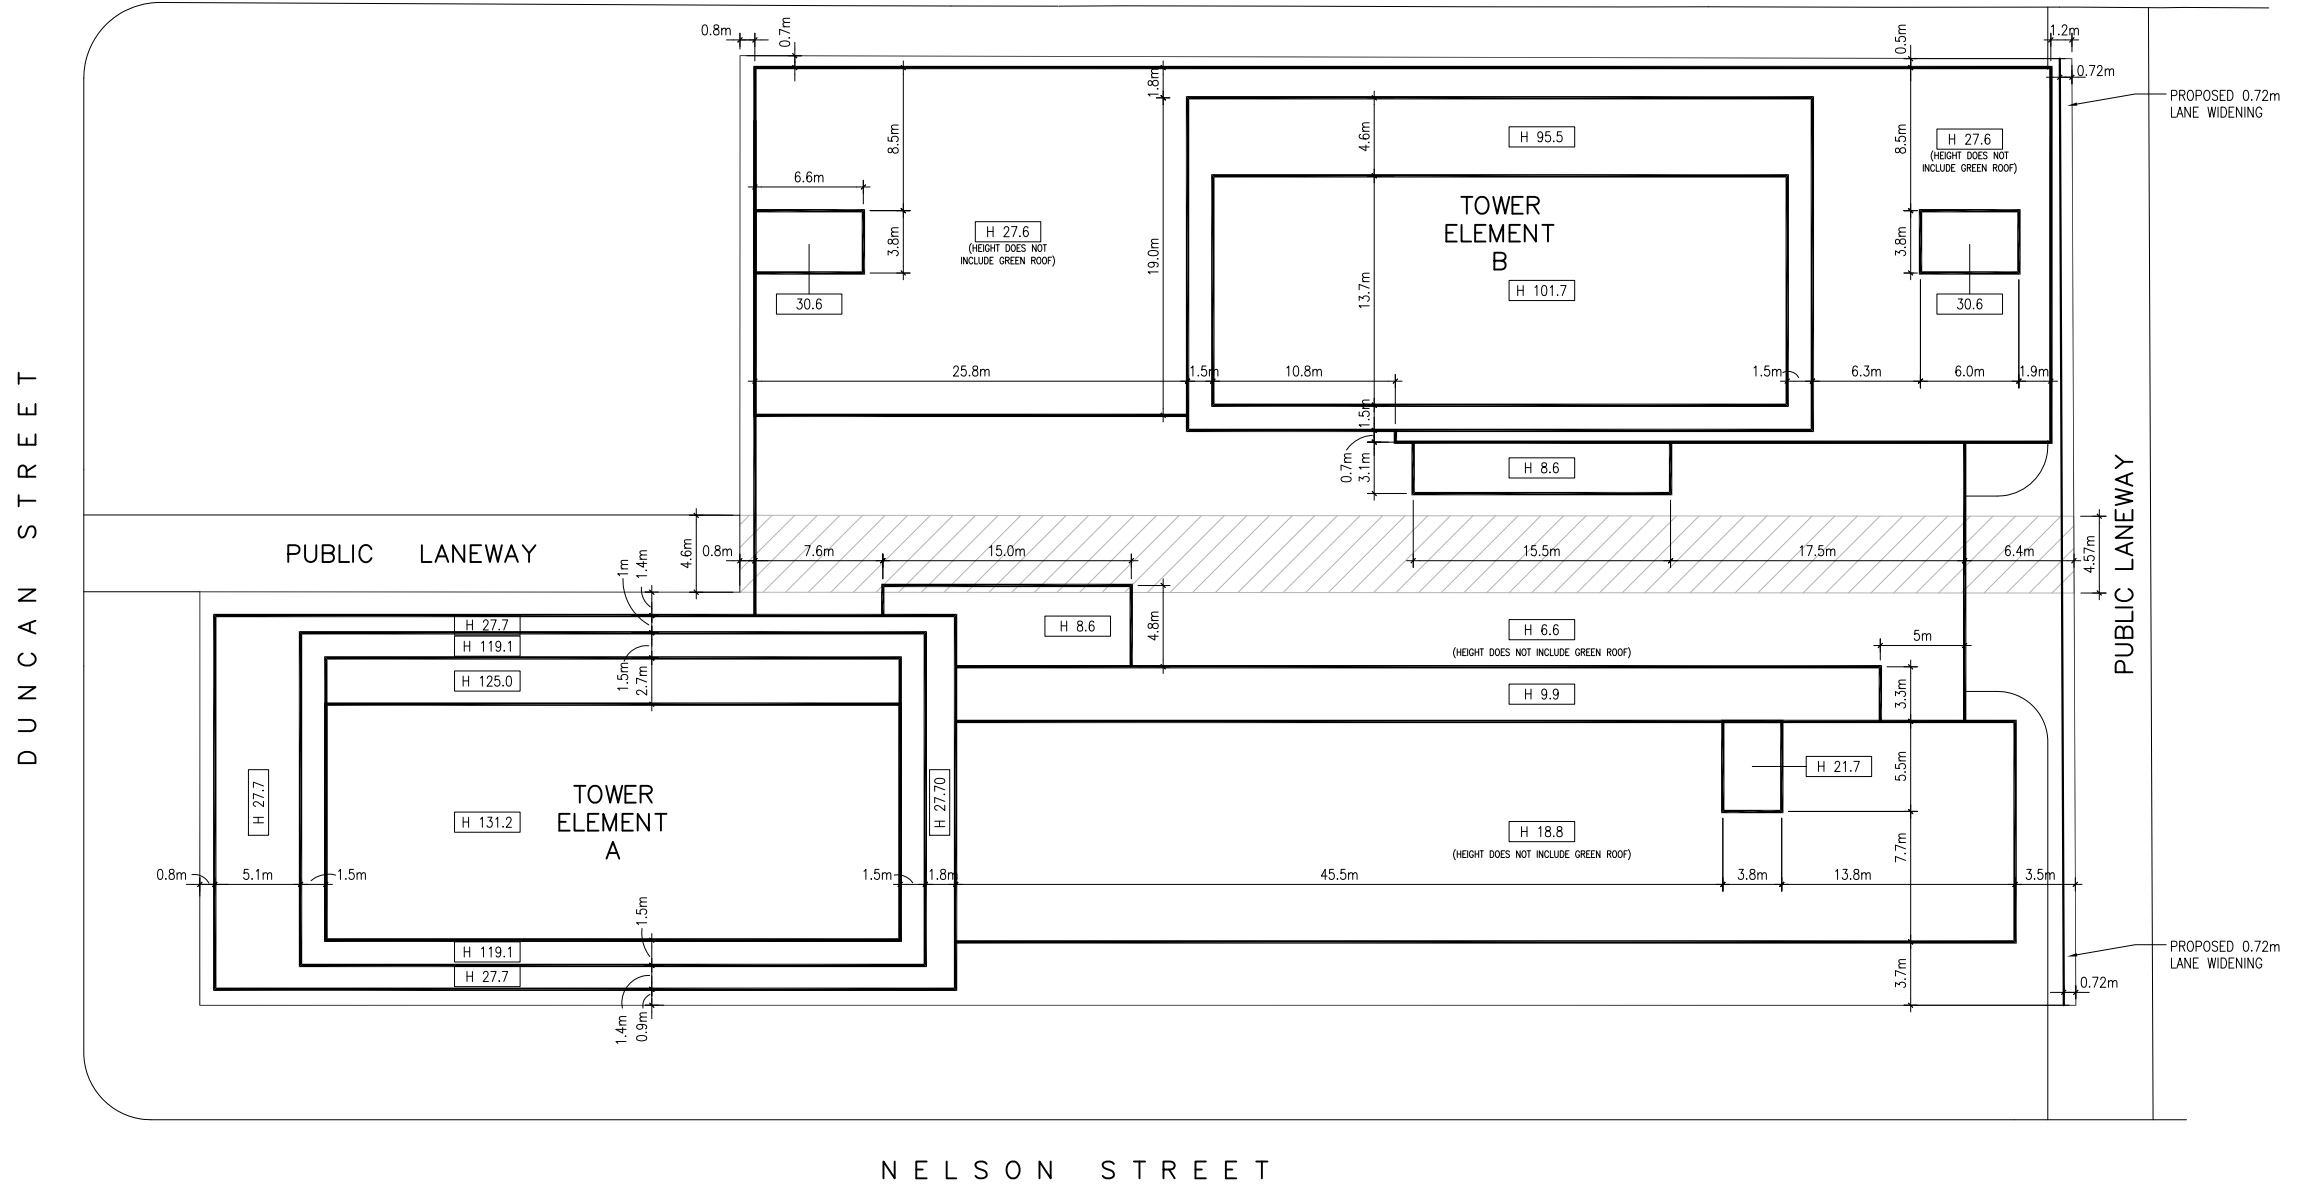

ALL DIMENSIONS ARE IN METRES
 H: DENOTES MAXIMUM HEIGHT IN METRES ABOVE GRADE
 GRADE ON BY-LAW IS 87.95

 LANDS REFERRED TO AS "LANE"
 (PROPOSED TO BE CLOSED)