



Front Yard Parking Appeal Appendix 'D' - 2 Windley Avenue

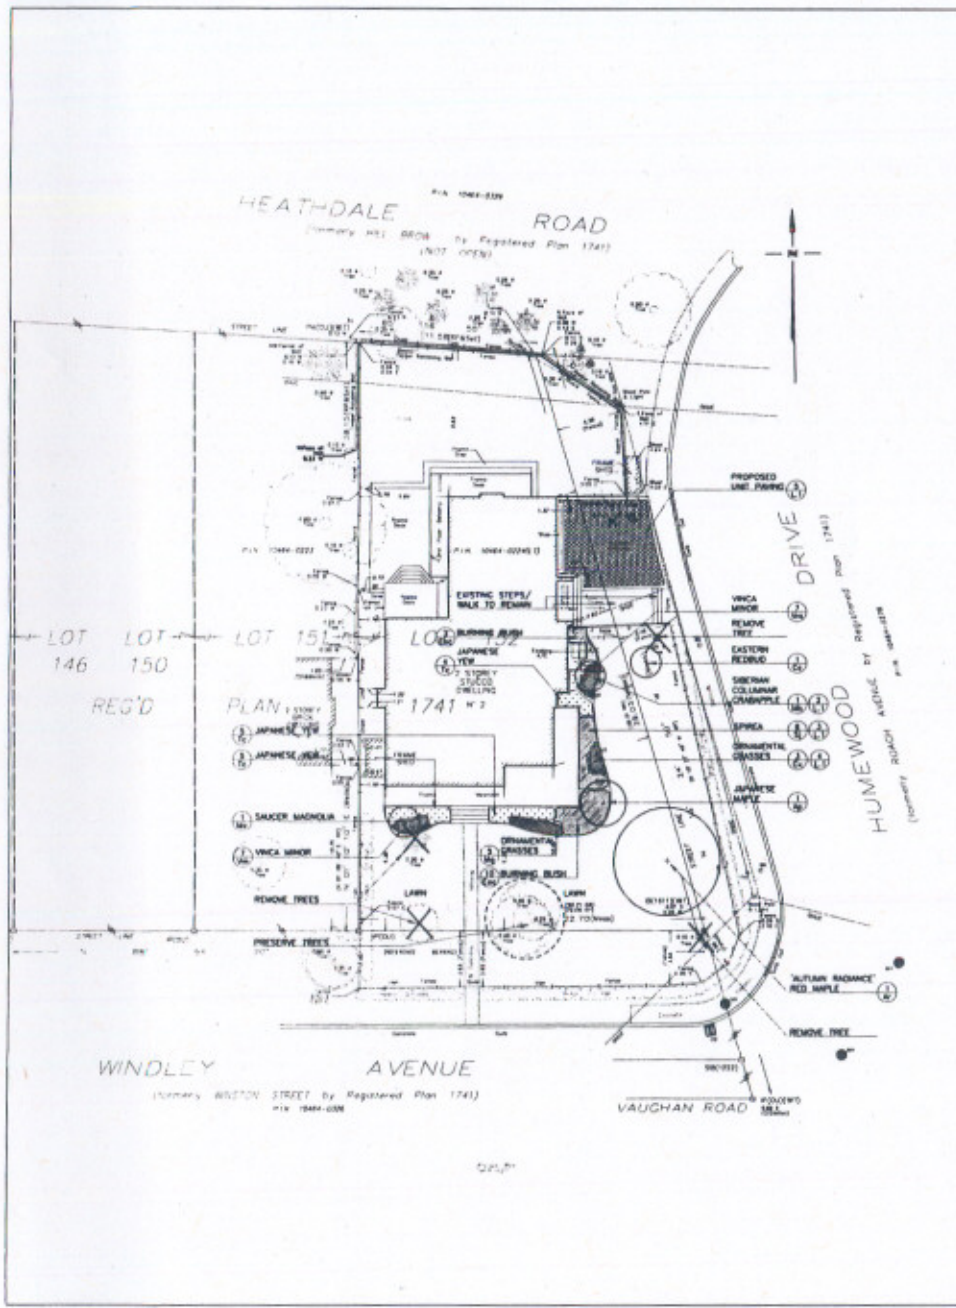


PLANT LIST


KEY	QTY	BOTANICAL NAME	COMMON NAME	SIZE	CONDITION	REMARKS
DECIDUOUS TREES						

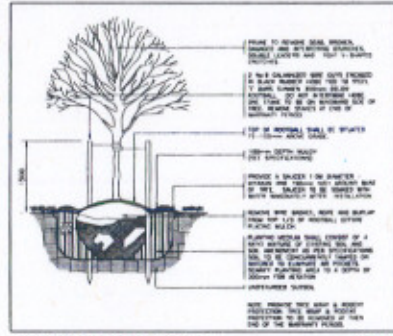


1. DECIDUOUS TREE PLANTING Section N.T.S.

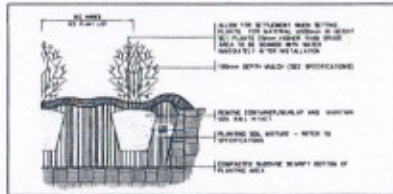

2. SHRUB PLANTING Section N.T.S.

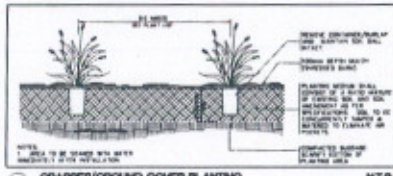

3. GRASSES/GROUND COVER PLANTING Section N.T.S.

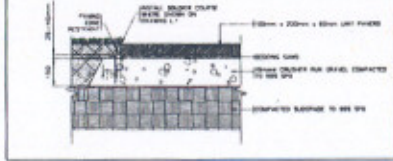

4. UNIT PAVING Section N.T.S.



- LEGEND**
- Existing tree to be removed
 - Existing tree to be preserved
 - Proposed tree
 - Shrub planting as labelled
 - Japanese maple planting
 - Groundcover / Japanese maple planting as labelled
 - Proposed unit paving
 - Planting key

NOTES

1. ALL PLANTING SHALL BE DONE BY THE CONTRACTOR.

JSW+ ASSOCIATES
LANDSCAPE ARCHITECTS
PLANNERS

JOHNSON BURNETT WEINSTEIN + ASSOCIATES
FOR ARCHITECTURAL AND ENGINEERING

2 Windley Ave.
Toronto, ON

LANDSCAPE PLAN

Scale: AS SHOWN

Designed: GH
Drawn: GH
Date: NOV 2009
Job No: 0956

Checked: GH
Drawing No: L.1