


APPENDIX 'G'

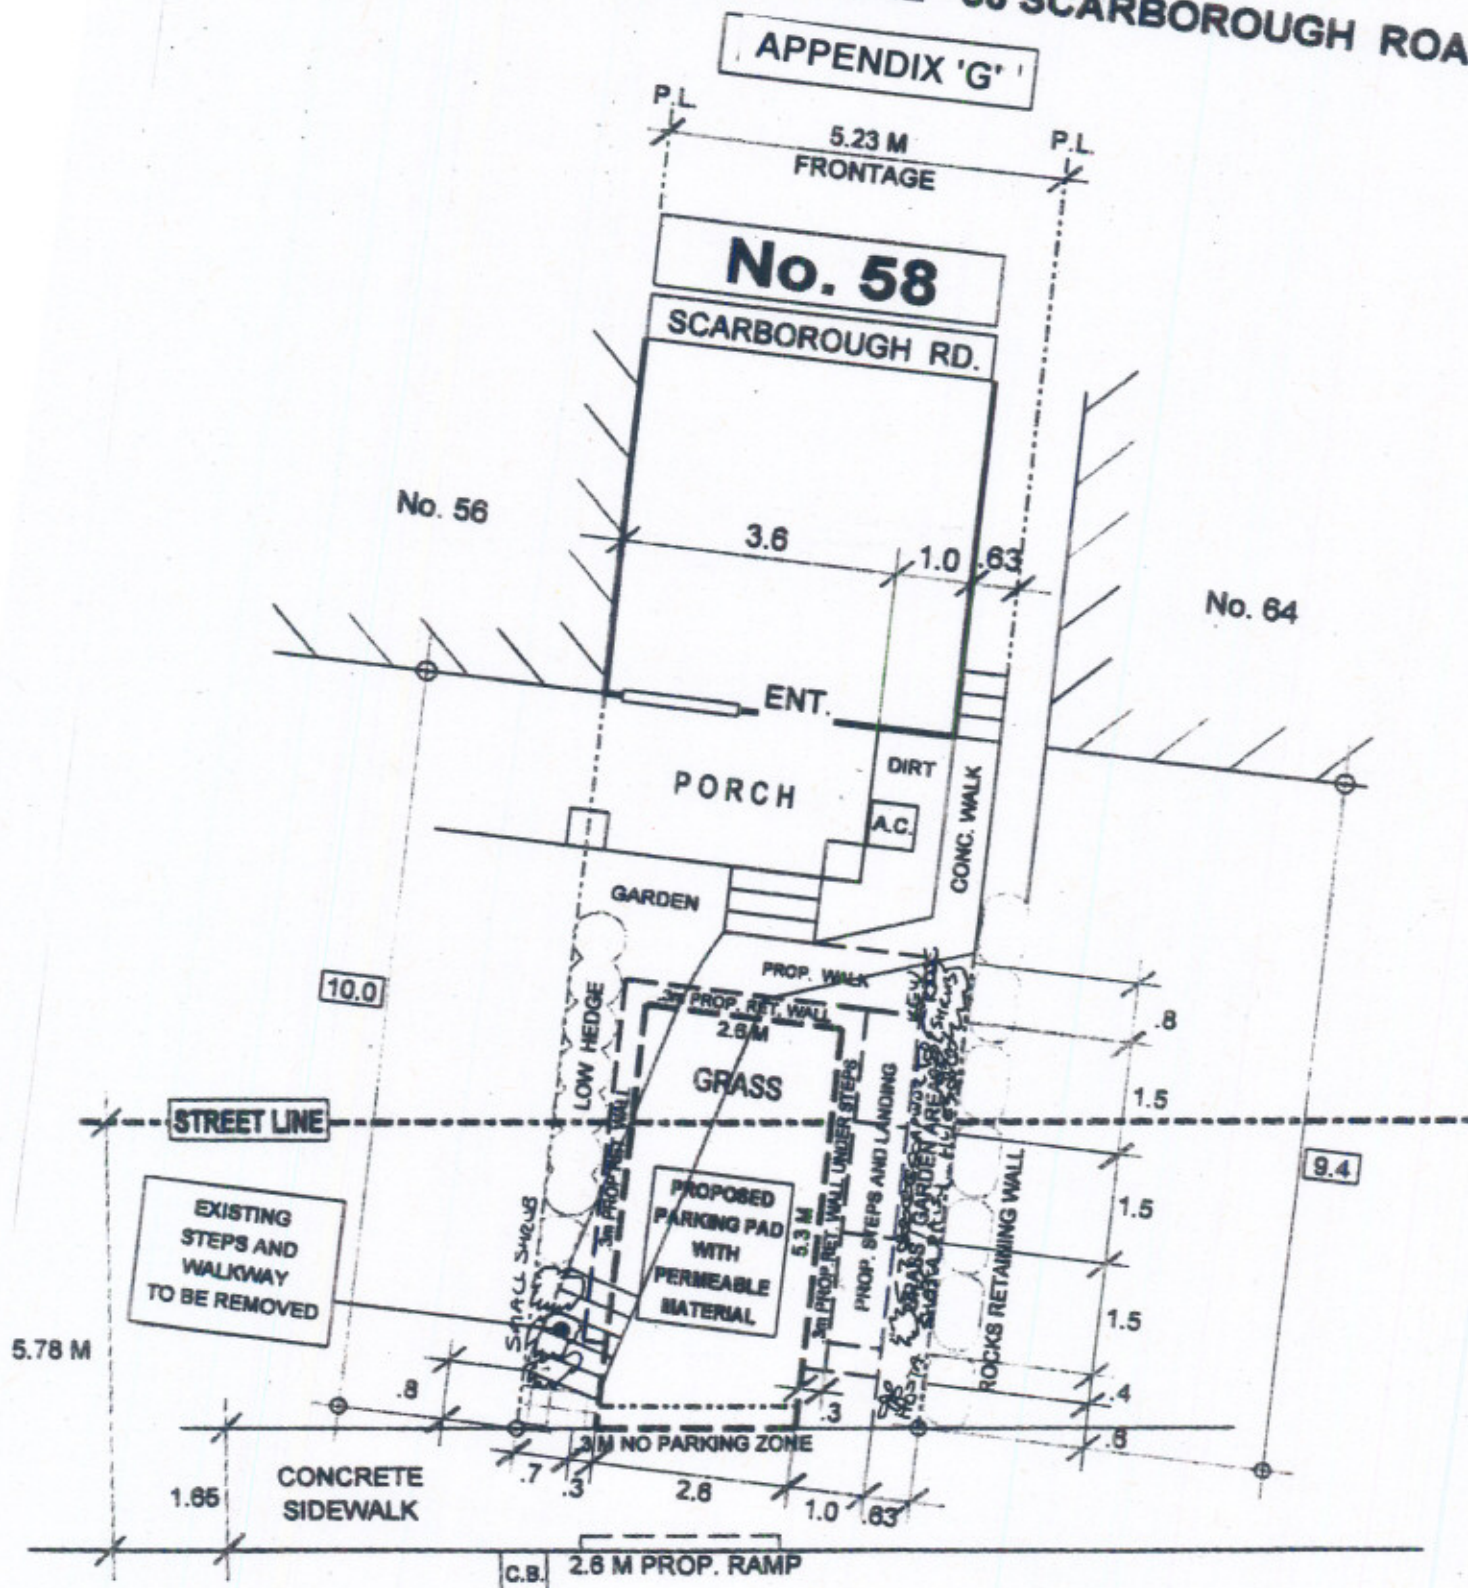

SCARBOROUGH ROAD

Proposed plants for garden:

Shrubs:

- Kew rose --- Small shrub
- Rhodhantemum hosmariense --- evergreen shrub
- Euonymus alatus --- burning bush

Medium plants:

- Hosta
- Star gazer lily
- Shasta daisy
- Lavender

Front of garden:

- Rock soapwort
- Saxifraga – Cloth of Gold
- Snow in summer (cerastium tomentosum)