


FRONT YARD PARKING APPEAL - 73 WOLVERLEIGH BOULEVARD

APPENDIX 'A'

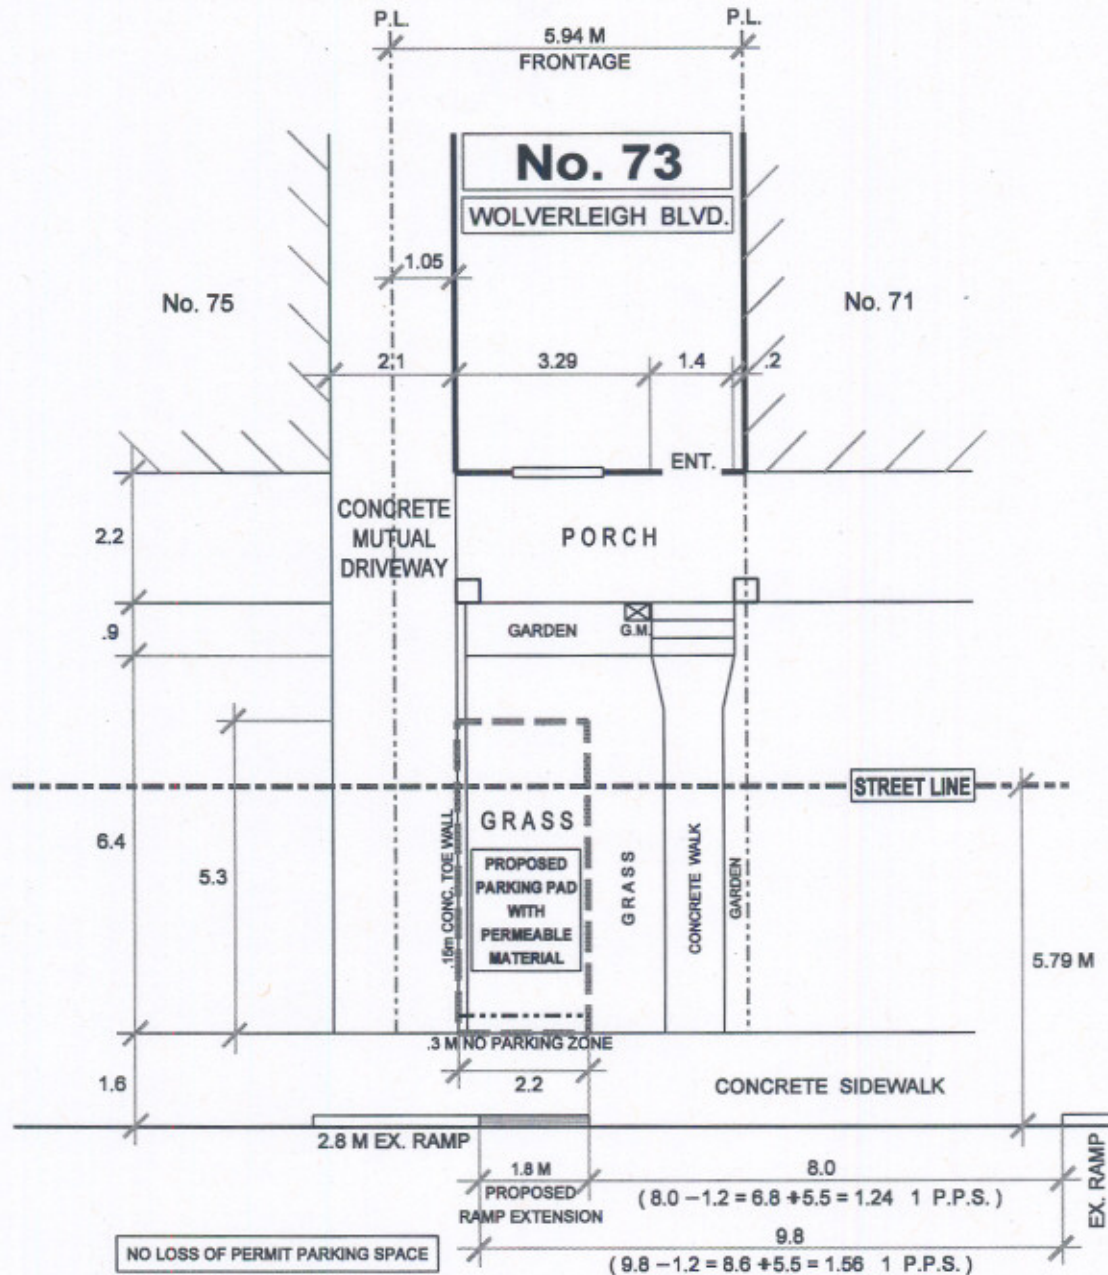

WOLVERLEIGH BOULEVARD

SOFT LANDSCAPING NOT MET
ON PRIVATE PROPERTY

LANDSCAPED OPEN SPACE
NOT MET ON BOULEVARD

SOFT LANDSCAPING NOT MET
ON BOULEVARD



TRANSPORTATION SERVICES DIVISION TORONTO AND EAST YORK DISTRICT RIGHT OF WAY MANAGEMENT - OFF STREET PARKING



NORTH

FRONT YARD PARKING

CHAPTER 918

F.Y.P. - 92650

TOTAL PARKING AREA
ON STREET ALLOWANCE

9.2 M²

PRIVATE PROPERTY

STREET ALLOWANCE

TOTAL AREA

20.7

100

CODE

25.0

100

CODE

LANDSCAPED OPEN SPACE

12.7

61

50% min.

11.3

45

50% min.

PAVED AREA

8.0

39

50% max.

13.7

55

50% max.

SOFT LANDSCAPING

9.1

72

75% min.

7.1

63

75% min.

DRAWN BY: R. MUNSON

DATE: JAN. 14' 10

SCALE: 1:100

REVISIONS

Date	By
FEB. 11' 10	R.A.M.
APR. 19' 10	R.A.M.
APR. 23' 10	R.A.M.