


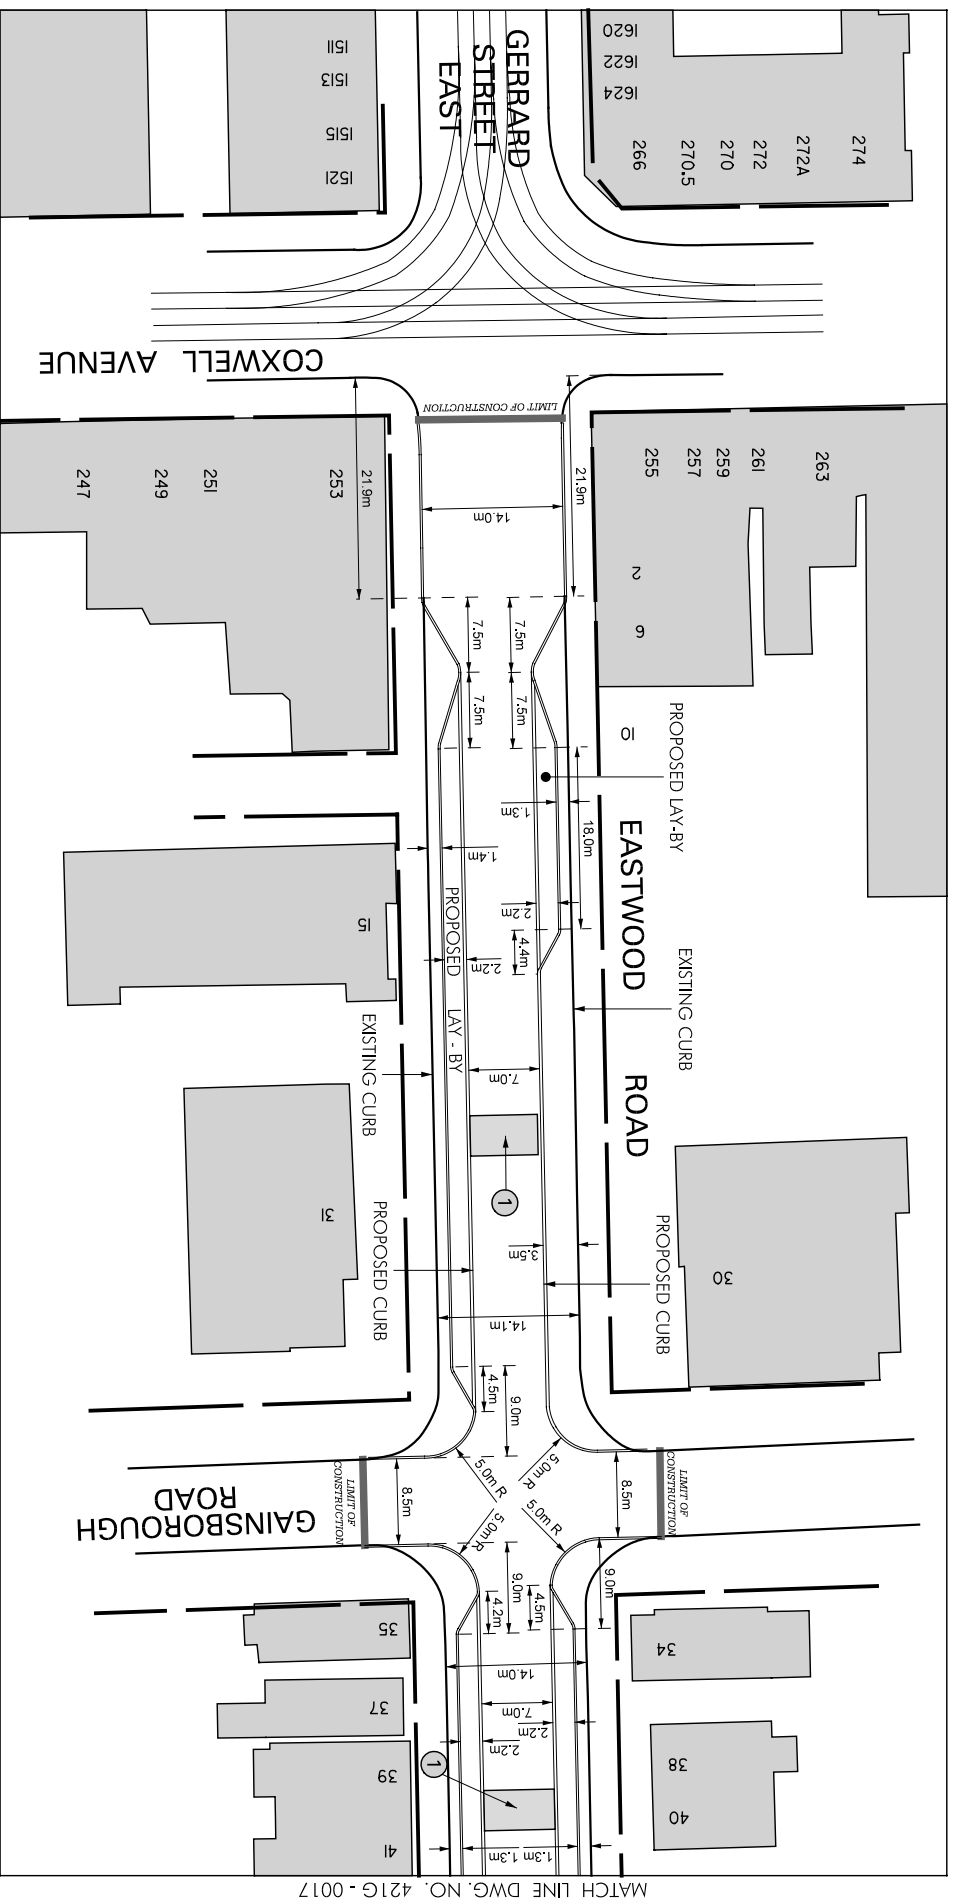

EASTWOOD ROAD: COXWELL AVENUE - BOWMORE ROAD
PROPOSED ROAD ALTERATION (Sheet 1 of 3)

PROPOSED ROAD ALTERATION (Sheet 1 of 3)

LEGEND

1 SPEED HUMP