


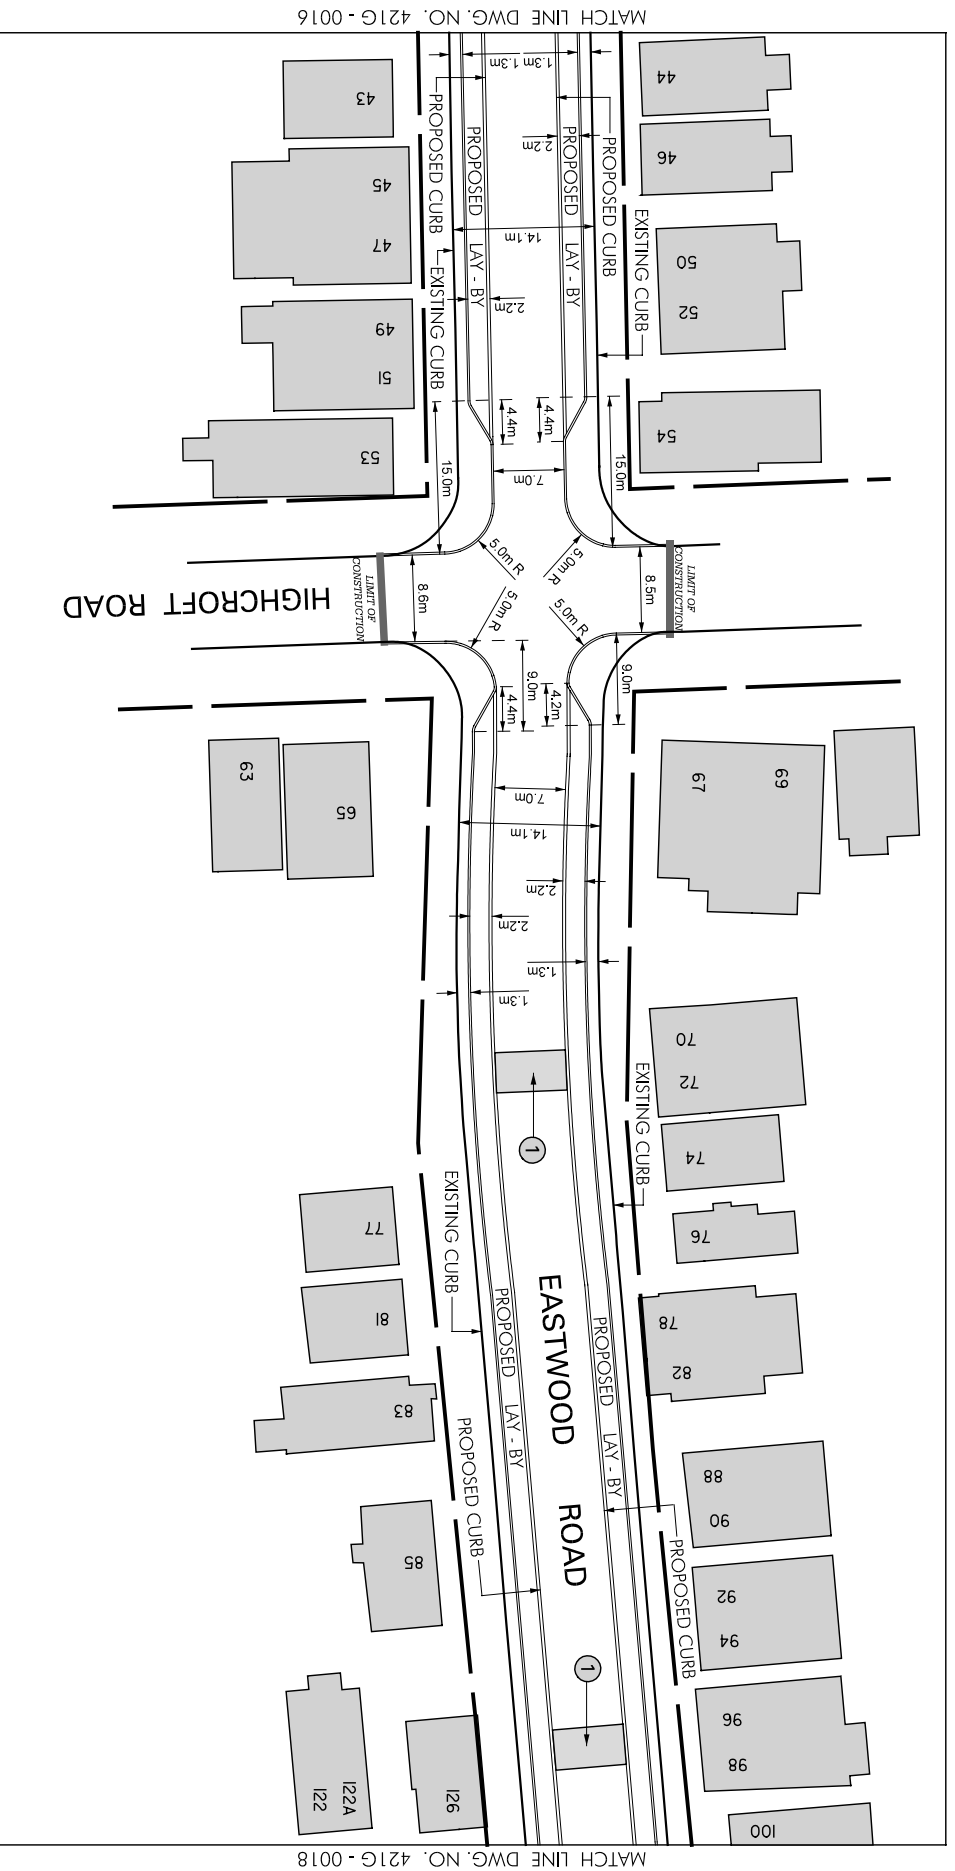

EASTWOOD ROAD: COXWELL AVENUE - BOWMORE ROAD PROPOSED ROAD ALTERATION (Sheet 2 of 3)



LEGEND

- 1 SPEED HUMPS