


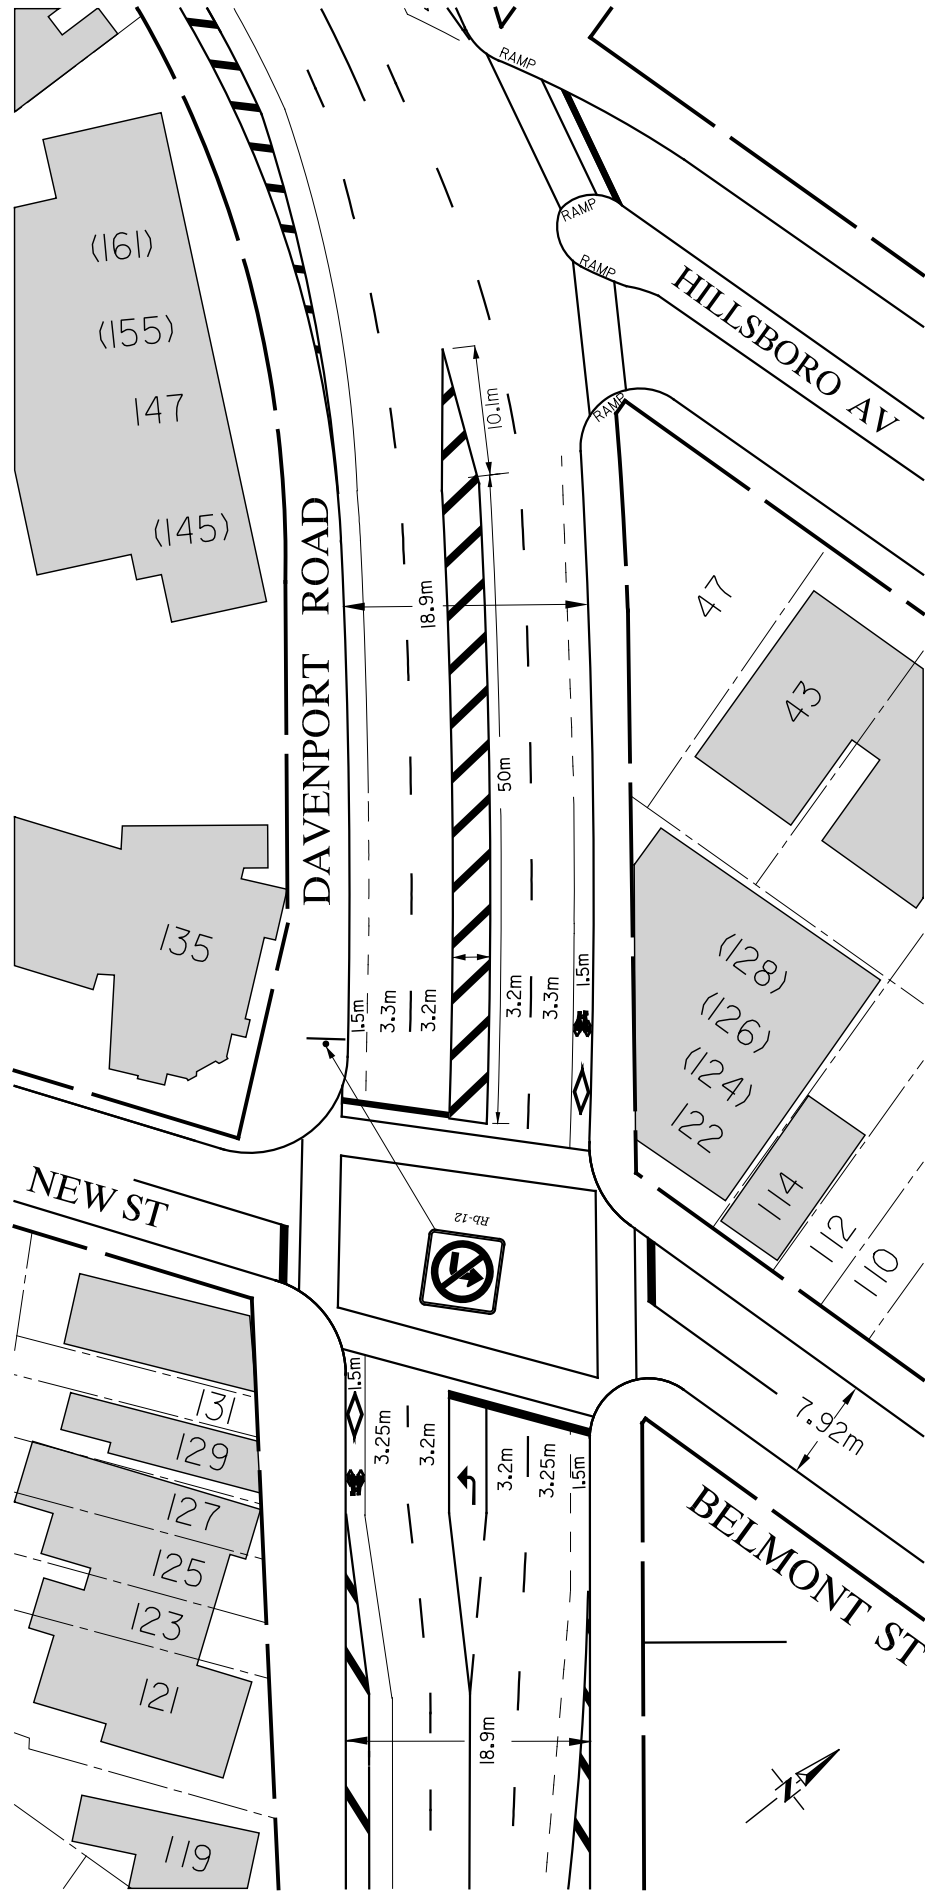

NOTE:
 INFORMATION ON THIS PLAN IS BASED
 ON OFFICE RECORDS AND IS SUBJECT
 TO FIELD VERIFICATION.
 ALL DIMENSIONS ARE APPROXIMATE.

BELMONT ST / NEW ST AT DAVENPORT RD REQUESTED TURN PROHIBITION AND PAVEMENT MARKINGS