


FRONT YARD PARKING APPEAL - 179 MILVERTON BOULEVARD

APPENDIX 'A'

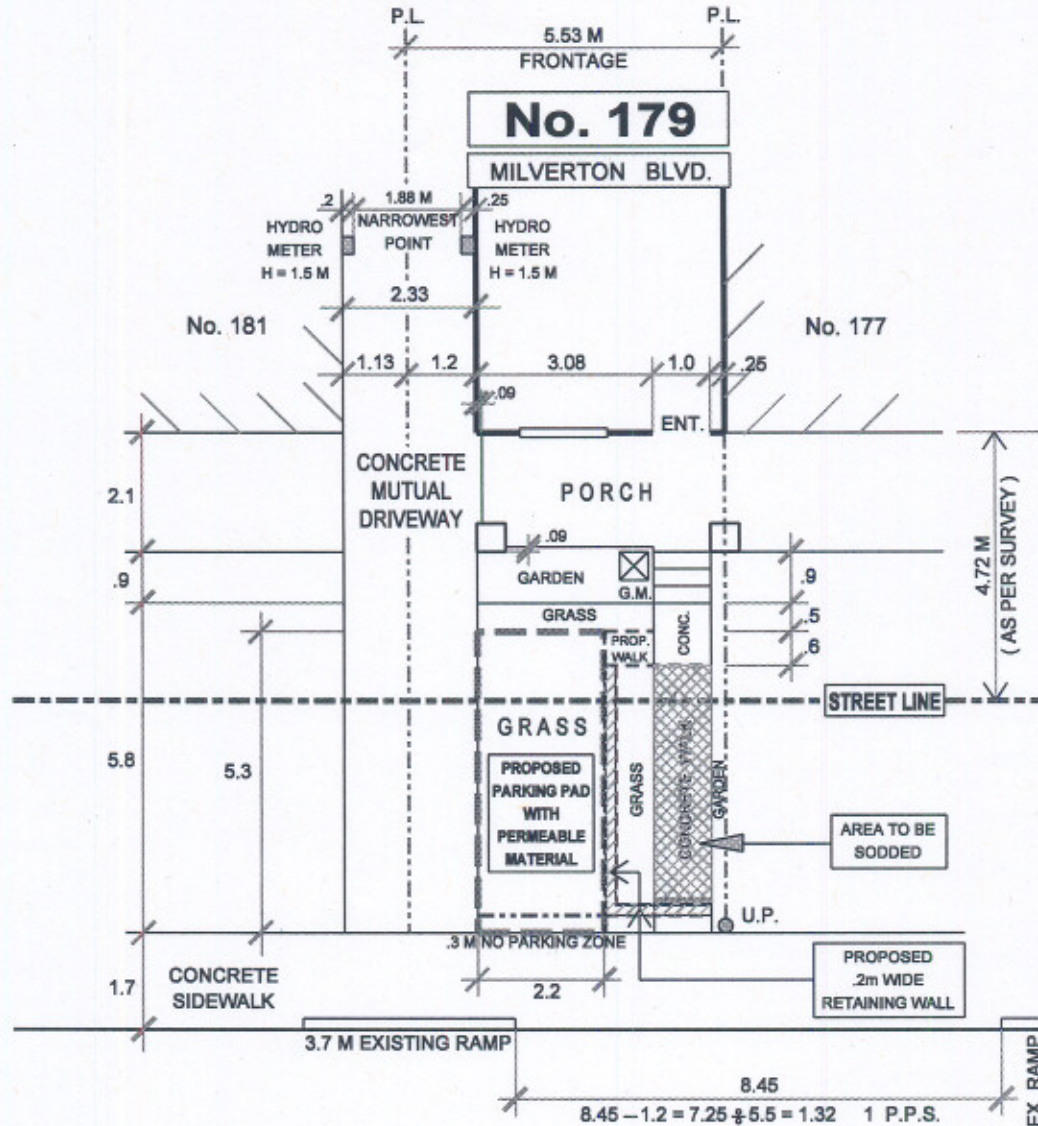

MILVERTON BOULEVARD

LANDSCAPED OPEN SPACE
NOT MET ON BOULEVARD

NOTE:
PERMIT PARKING ALTERNATE SIDES
NO LOSS OF PERMIT PARKING SPACE
DUE TO USE OF EXISTING RAMP



TRANSPORTATION SERVICES DIVISION
TORONTO AND EAST YORK DISTRICT
RIGHT OF WAY MANAGEMENT - OFF STREET PARKING

NORTH



FRONT YARD PARKING CHAPTER 918 F.Y.P. - 92760

TOTAL PARKING AREA ON STREET ALLOWANCE	9.0 M ²	PRIVATE PROPERTY			STREET ALLOWANCE		
		AREA M ²	%	CODE	AREA M ²	%	CODE
TOTAL AREA		17.1	100		22.6	100	
LANDSCAPED OPEN SPACE		8.8	51	50% min.	8.7	38	50% min.
PAVED AREA		8.3	49	50% max.	13.9	62	50% max.
SOFT LANDSCAPING		7.0	79	75% min.	6.8	78	75% min.
DRAWN BY: R. MUNSON		DATE: FEB. 11' 10		SCALE: 1:100			

REVISIONS

Date	By
FEB. 17' 10	R.A.M.
MAR. 01' 10	R.A.M.
MAR. 04' 10	R.A.M.