


FRONT YARD PARKING APPEAL - 98 CADORNA AVENUE

APPENDIX 'E'

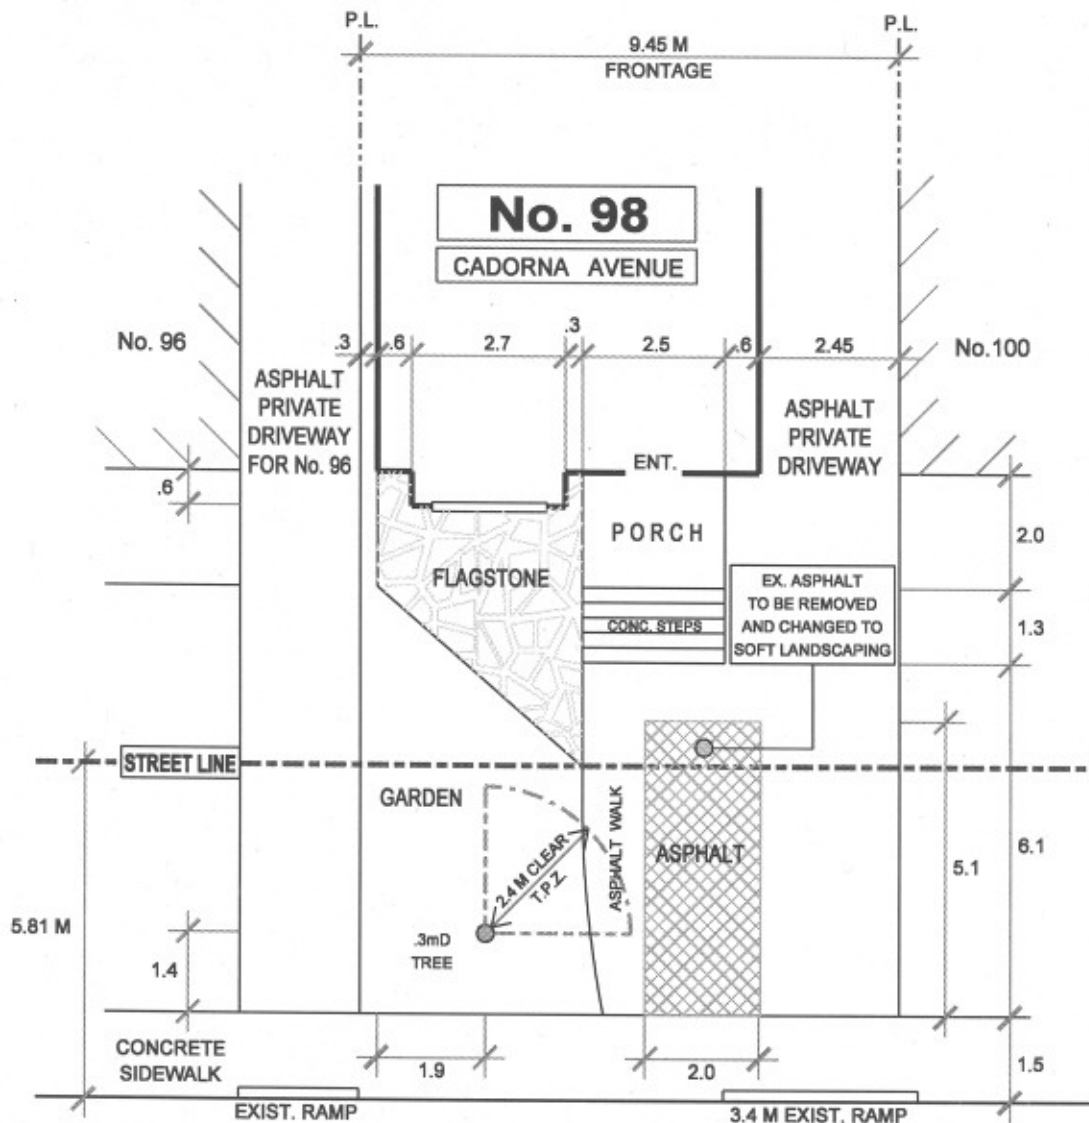

CADORNA AVENUE



TRANSPORTATION SERVICES DIVISION TORONTO AND EAST YORK DISTRICT RIGHT OF WAY MANAGEMENT - OFF STREET PARKING

FRONT YARD PARKING CHAPTER 918 F.Y.P. - 92860

TOTAL PARKING AREA ON STREET ALLOWANCE	PRIVATE PROPERTY			STREET ALLOWANCE		
	AREA M ²	%	CODE	AREA M ²	%	CODE
TOTAL AREA						
LANDSCAPED OPEN SPACE						
PAVED AREA						
SOFT LANDSCAPING						

DRAWN BY: R. MUNSON

DATE: APRIL 22' 10

SCALE: 1:100

NORTH



REVISIONS

Date	By
APRIL 27' 10	R.A.M.
JULY 07' 10	R.A.M.