


This drawing, as an instrument of service, is provided by and is the property of Turner Fleischer Architects Inc. The contractor must verify and accept responsibility for all dimensions and conditions on site and must notify Turner Fleischer Architects Inc. of any variations from the supplied information. This drawing is not to be used. The architect is not responsible for the accuracy of survey, structural, mechanical, electrical, etc., information shown on this drawing. Refer to the appropriate consultant's drawings before proceeding with the work. Contractor must confirm all applicable codes and requirements of authorities having jurisdiction. The contractor working from drawings not specifically marked "For Construction" must assume full responsibility and bear costs for any corrections or changes resulting from their work.

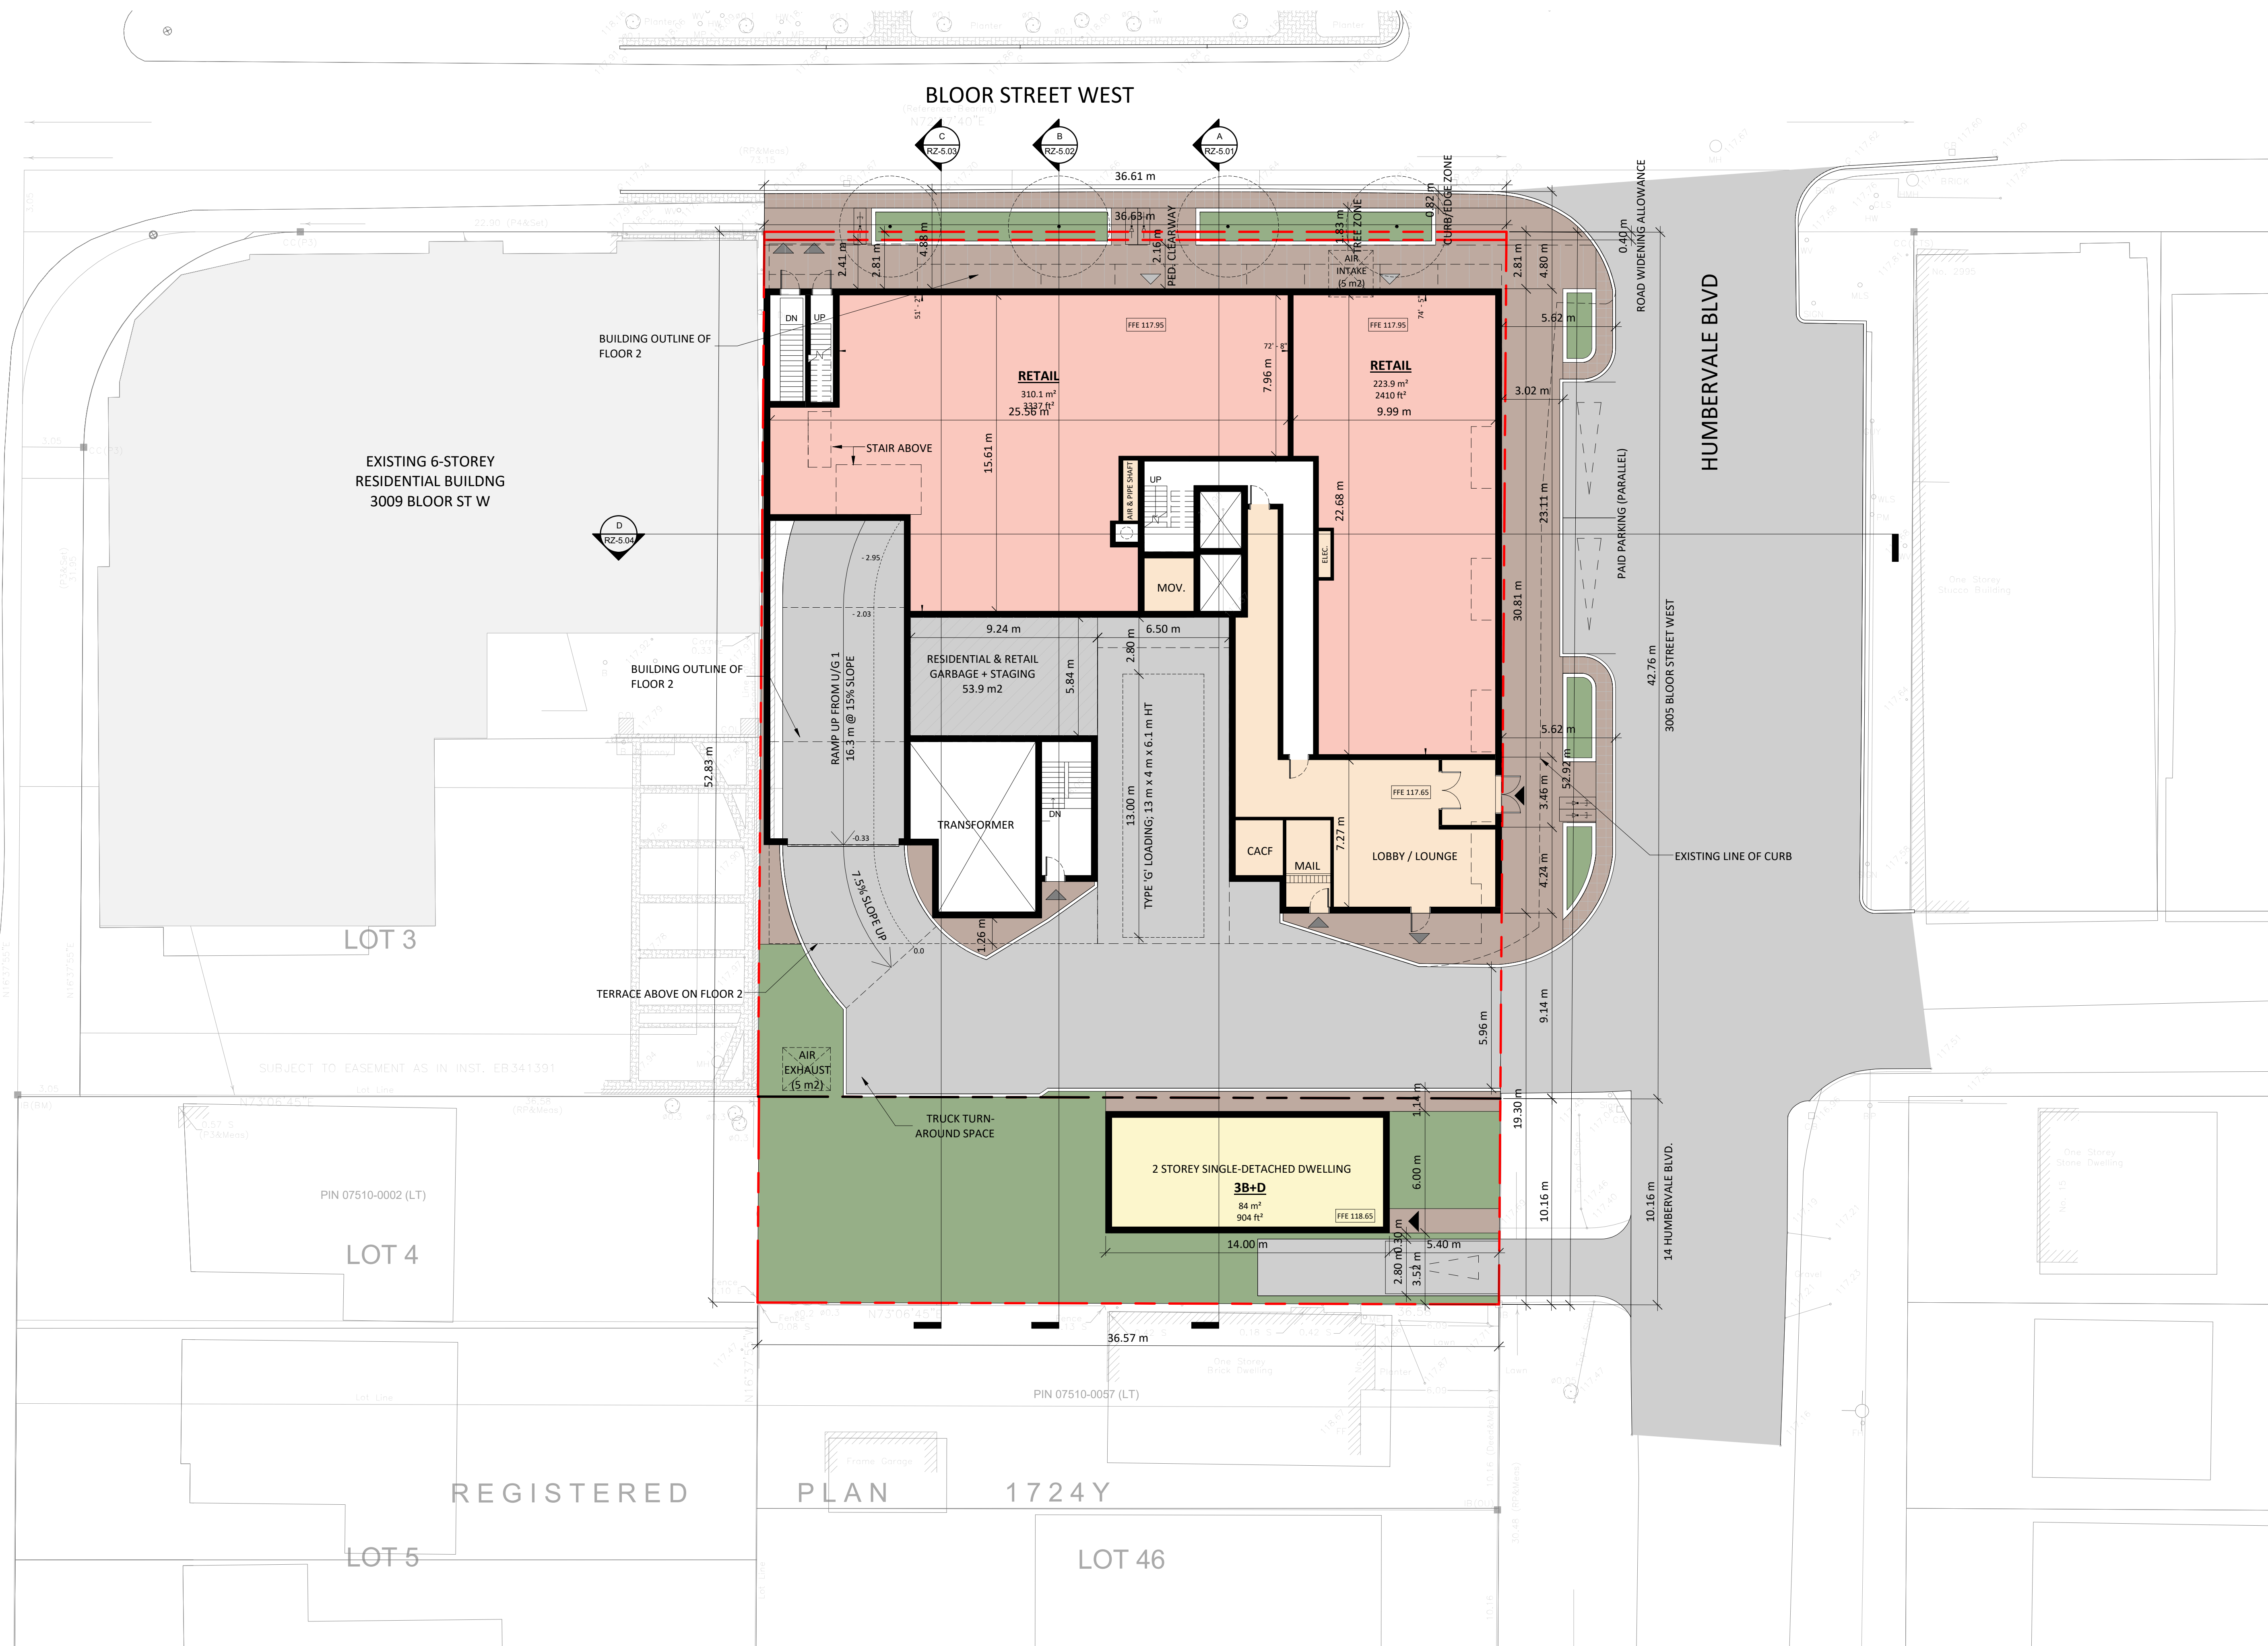

- ENTRANCE LEGEND**
- ▶ PRINCIPAL ENTRANCE FOR EMERGENCY SERVICES
 - ▶ RESIDENTIAL ENTRANCE
 - ▶ RETAIL ENTRANCE

2019-09-13

2	2019-09-13	ISSUED FOR REVIEW	CFU
1	2017-11-17	ISSUED FOR ZBA	RM
#	DATE	DESCRIPTION	BY

WITHOUT PREJUDICE

PROJECT
3005 BLOOR STREET WEST
 TORONTO, ONTARIO

DRAWING
FLOOR 1

PROJECT NO.	16.020
PROJECT DATE	2019-07-19
DRAWN BY	NMC
CHECKED BY	CFU/RMM
SCALE	1:150


DRAWING NO.
RZ-3.01



TURNER FLEISCHER

TURNER FLEISCHER ARCHITECTS INC.
67 Lesmill Road Toronto ON Canada M3B 2T8
Telephone (416) 425-2222
turnerfleischer.com

This drawing, as an instrument of service, is provided by and is the property of Turner Fleischer Architects Inc. The contractor must verify and accept responsibility for all dimensions and conditions on site and must notify Turner Fleischer Architects Inc. of any variations from the supplied information. This drawing is not to be used. The architect is not responsible for the accuracy of survey, structural, mechanical, electrical, etc., information shown on this drawing. Refer to the appropriate consultant's drawings before proceeding with the work. Construction must conform to all applicable codes and requirements of authorities having jurisdiction. The contractor working from drawings not specifically marked "For Construction" must assume full responsibility and bear costs for any corrections or changes resulting from its work.

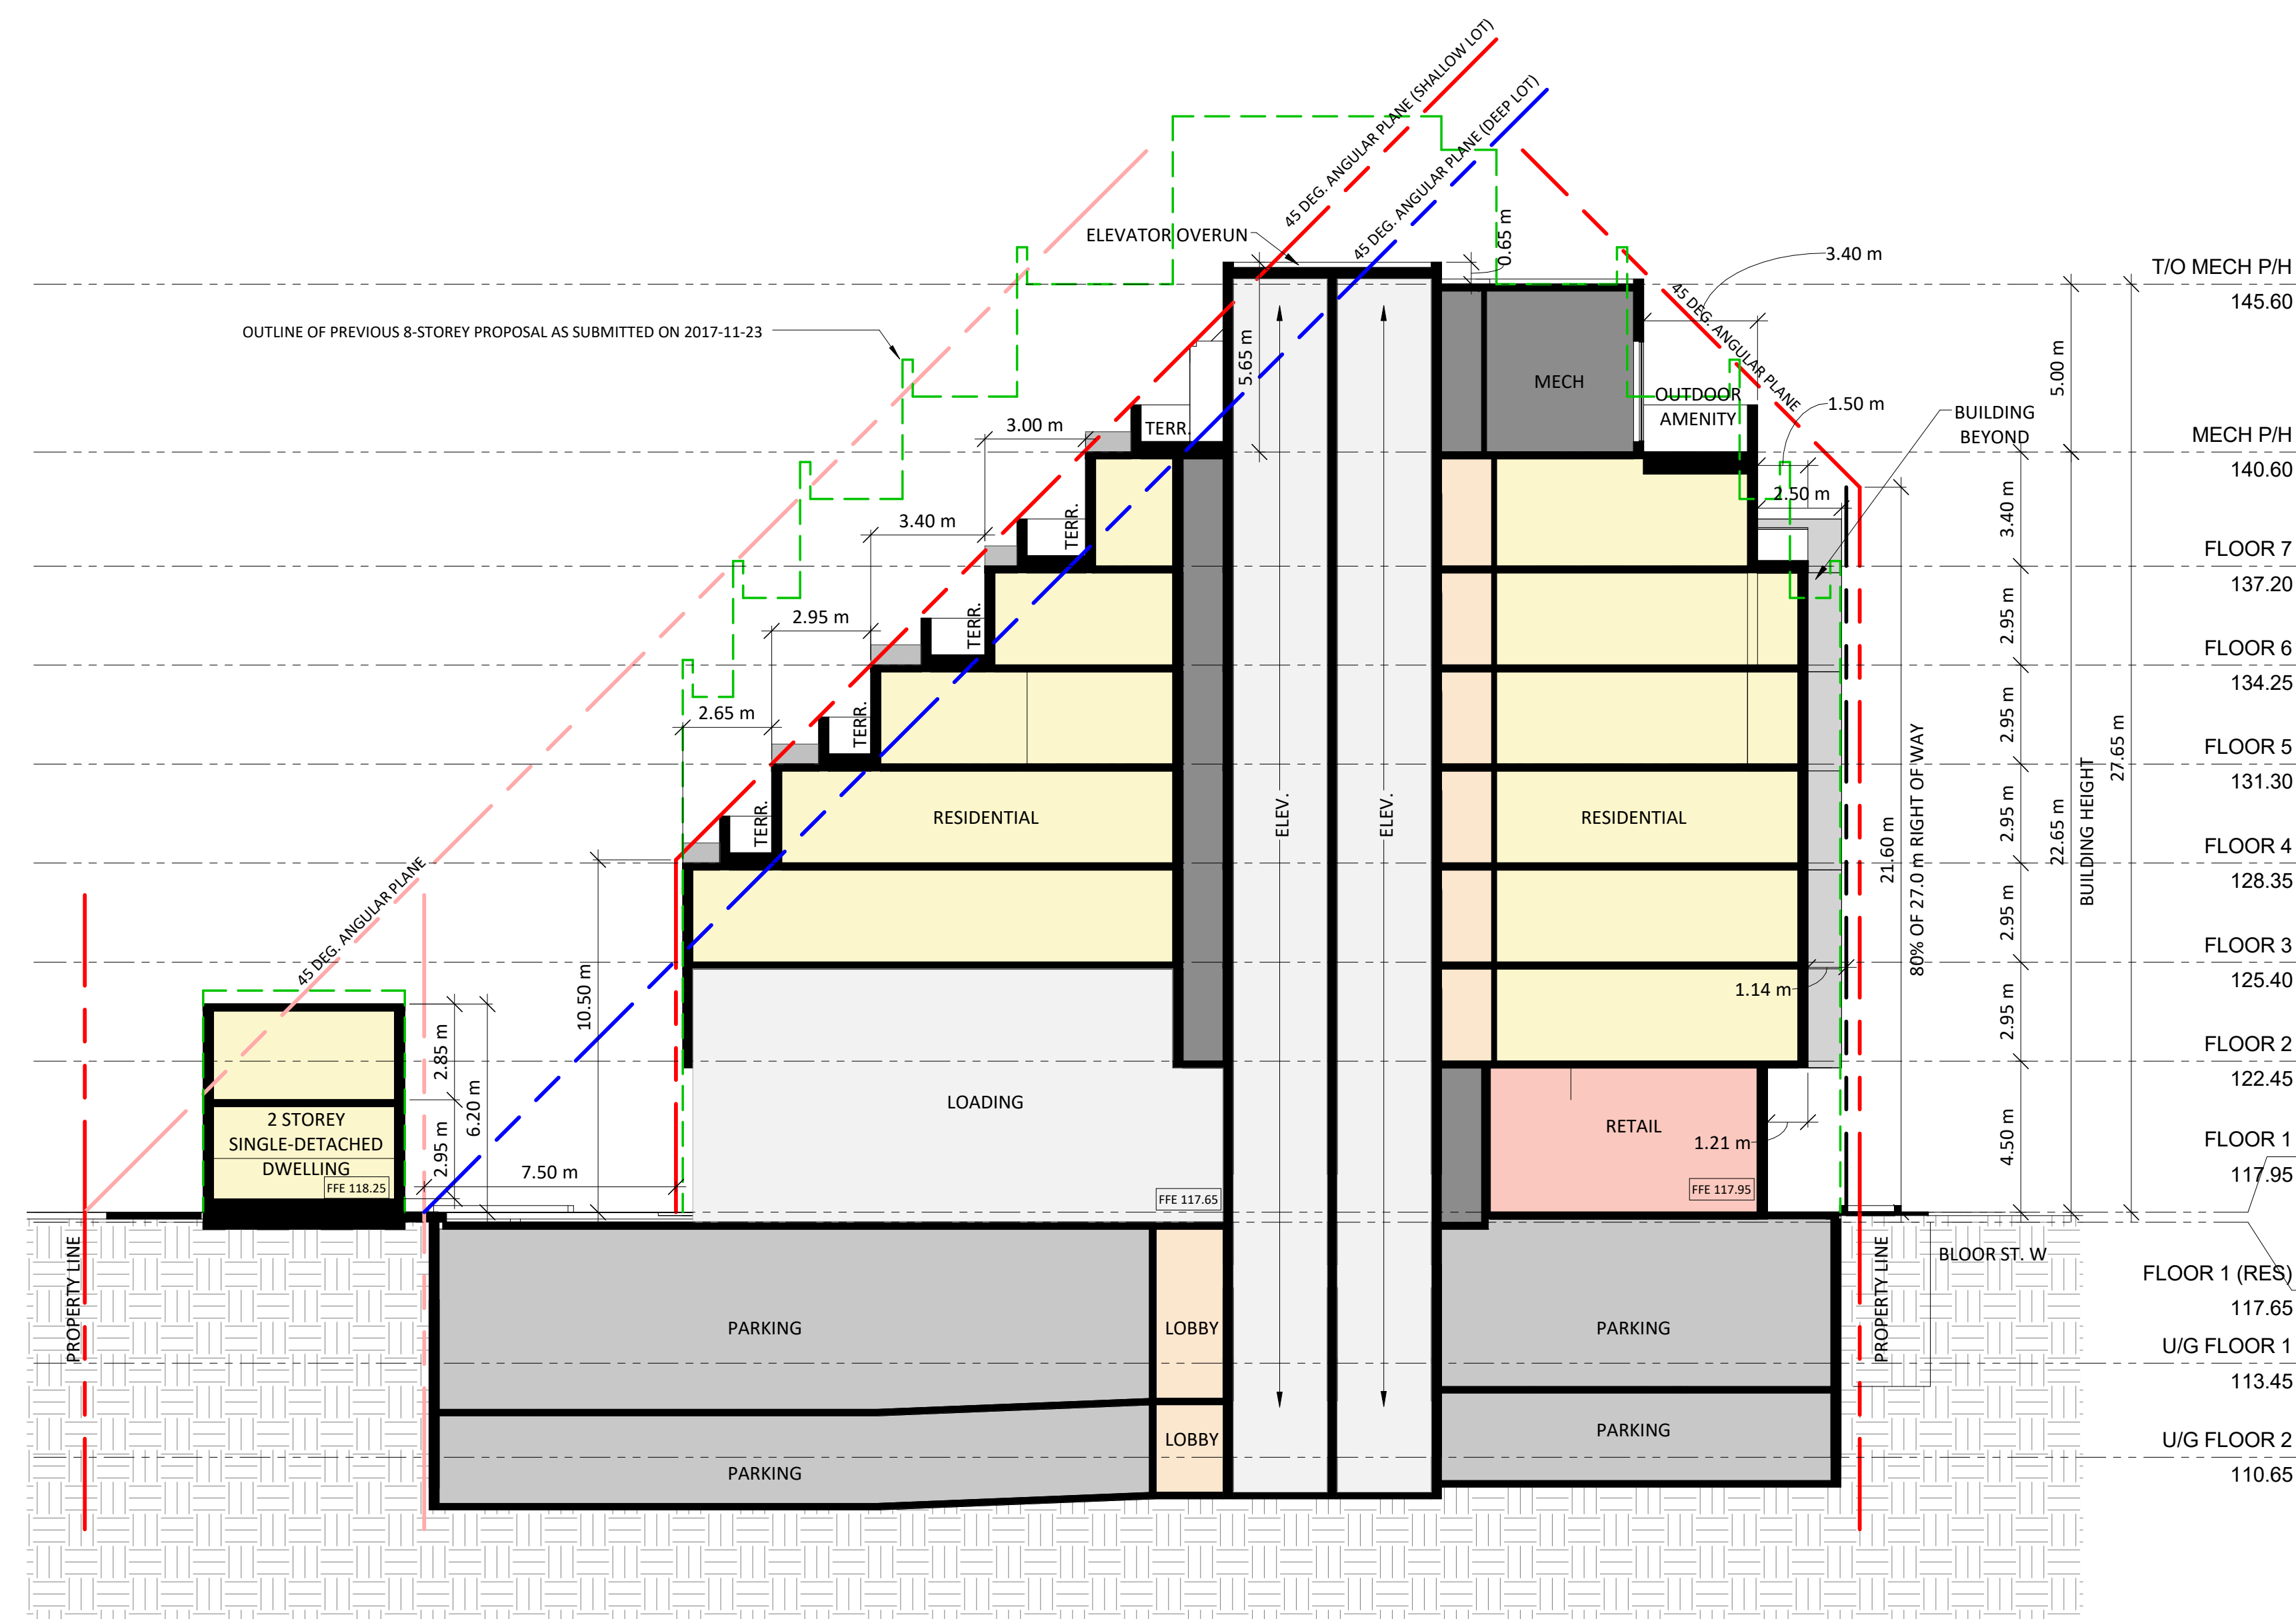

A SECTION A
1:150

2019-09-13

2	2019-09-13	ISSUED FOR REVIEW	CFU
1	2017-11-17	ISSUED FOR ZBA	RM
#	DATE	DESCRIPTION	BY

WITHOUT PREJUDICE

PROJECT
3005 BLOOR STREET WEST
TORONTO, ONTARIO

DRAWING
SECTION A

PROJECT NO.	16.020
PROJECT DATE	2019-07-19
DRAWN BY	NMC
CHECKED BY	RMM
SCALE	1:150

DRAWING NO.
RZ-5.01


2019-09-13 11:29:36 AM



TURNER FLEISCHER

TURNER FLEISCHER ARCHITECTS INC.
67 Lesmill Road Toronto ON Canada M3B 2T8
Telephone (416) 425-2222
turnerfleischer.com

This drawing, as an instrument of service, is provided by and is the property of Turner Fleischer Architects Inc. The contractor must verify and accept responsibility for all dimensions and conditions on site and must notify Turner Fleischer Architects Inc. of any variations from the supplied information. This drawing is not to be scaled. The architect is not responsible for the accuracy of survey, structural, mechanical, electrical, etc., information shown on this drawing. Refer to the appropriate consultant's drawings before proceeding with the work. Contractor must confirm to all applicable codes and requirements of authorities having jurisdiction. The contractor working from drawings not specifically marked "For Construction" must assume full responsibility and bear costs for any corrections or damage resulting from its work.

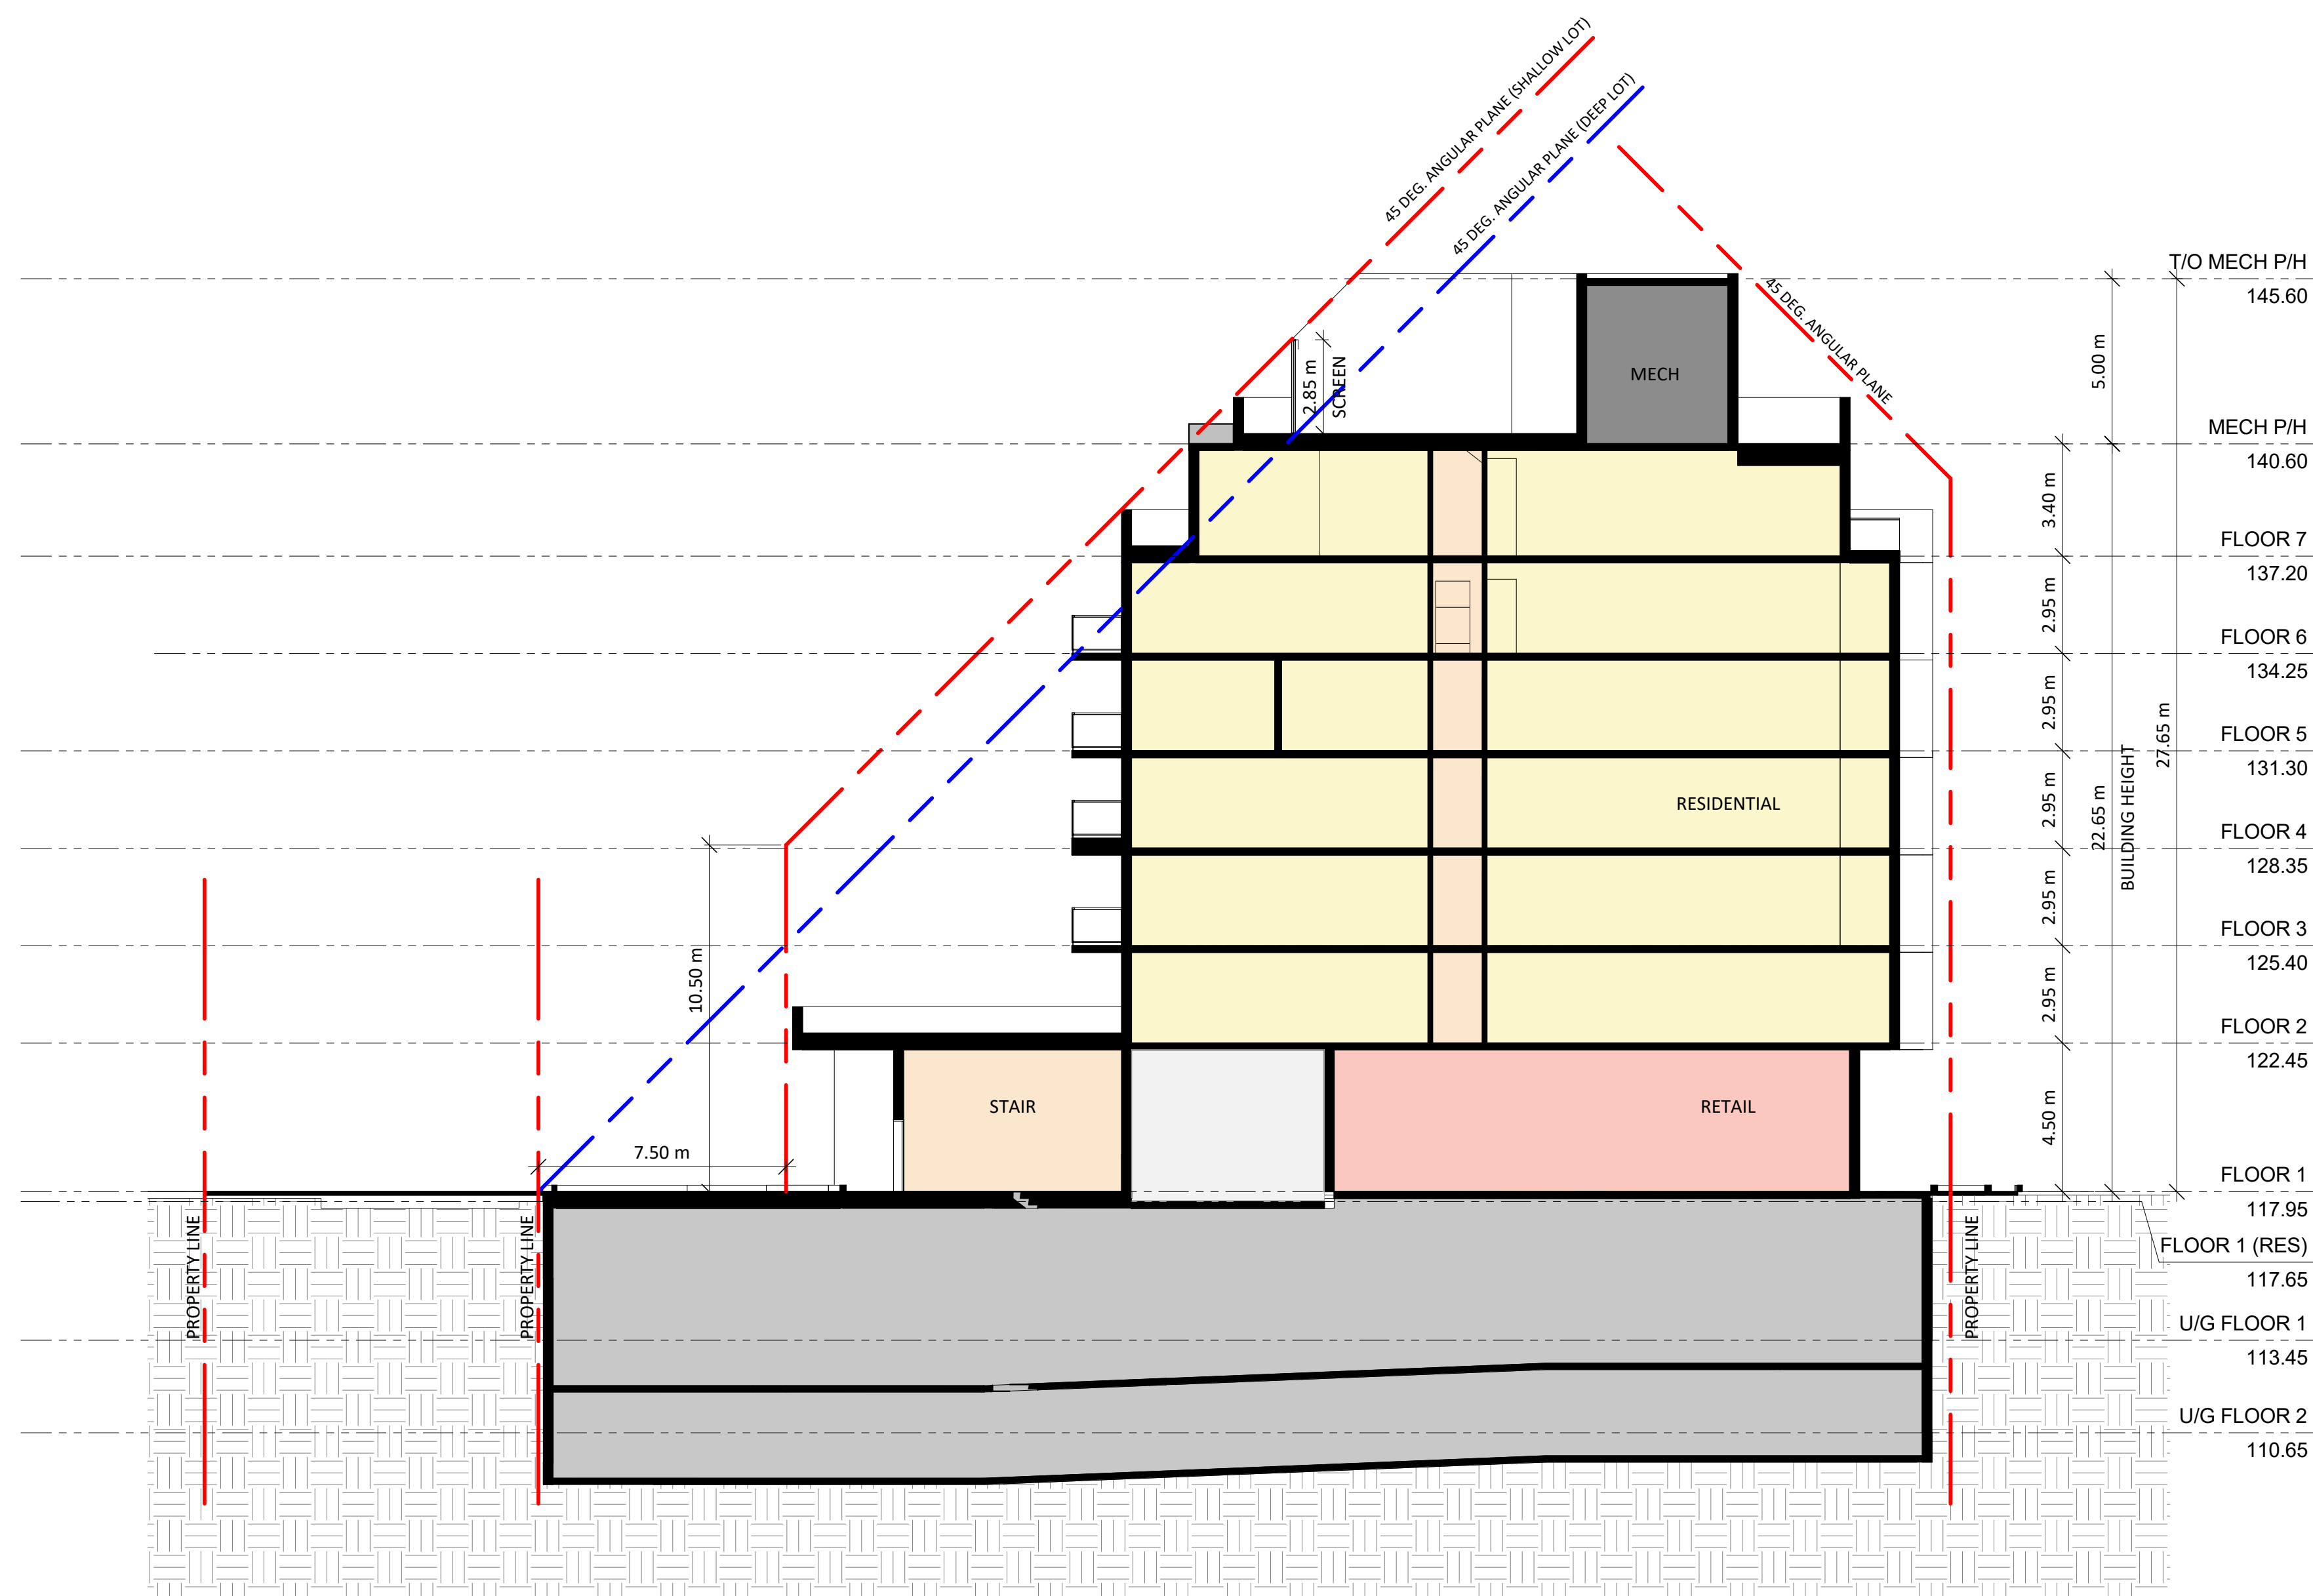

B SECTION B
1 : 150

2019-09-13

#	DATE	ISSUED FOR REVIEW	DESCRIPTION	CFU	BY
1	2019-09-13	ISSUED FOR REVIEW			

WITHOUT PREJUDICE

PROJECT
3005 BLOOR STREET WEST
TORONTO, ONTARIO

DRAWING
SECTION B

PROJECT NO.	16.020
PROJECT DATE	2019-07-19
DRAWN BY	Author
CHECKED BY	Checker
SCALE	1 : 150


DRAWING NO.
RZ-5.02



TURNER FLEISCHER

TURNER FLEISCHER ARCHITECTS INC.
67 Lesmill Road Toronto ON Canada M3B 2T8
Telephone (416) 425-2222
turnerfleischer.com

This drawing, as an instrument of service, is provided by and is the property of Turner Fleischer Architects Inc. The contractor must verify and accept responsibility for all dimensions and conditions on site and must notify Turner Fleischer Architects Inc. of any variations from the supplied information. This drawing is not to be scaled. The architect is not responsible for the accuracy of survey, structural, mechanical, electrical, etc., information shown on this drawing. Refer to the appropriate consultant's drawings before proceeding with the work. Construction must conform to all applicable codes and requirements of authorities having jurisdiction. The contractor working from drawings not specifically marked "For Construction" must assume full responsibility and bear costs for any corrections or damage resulting from its work.

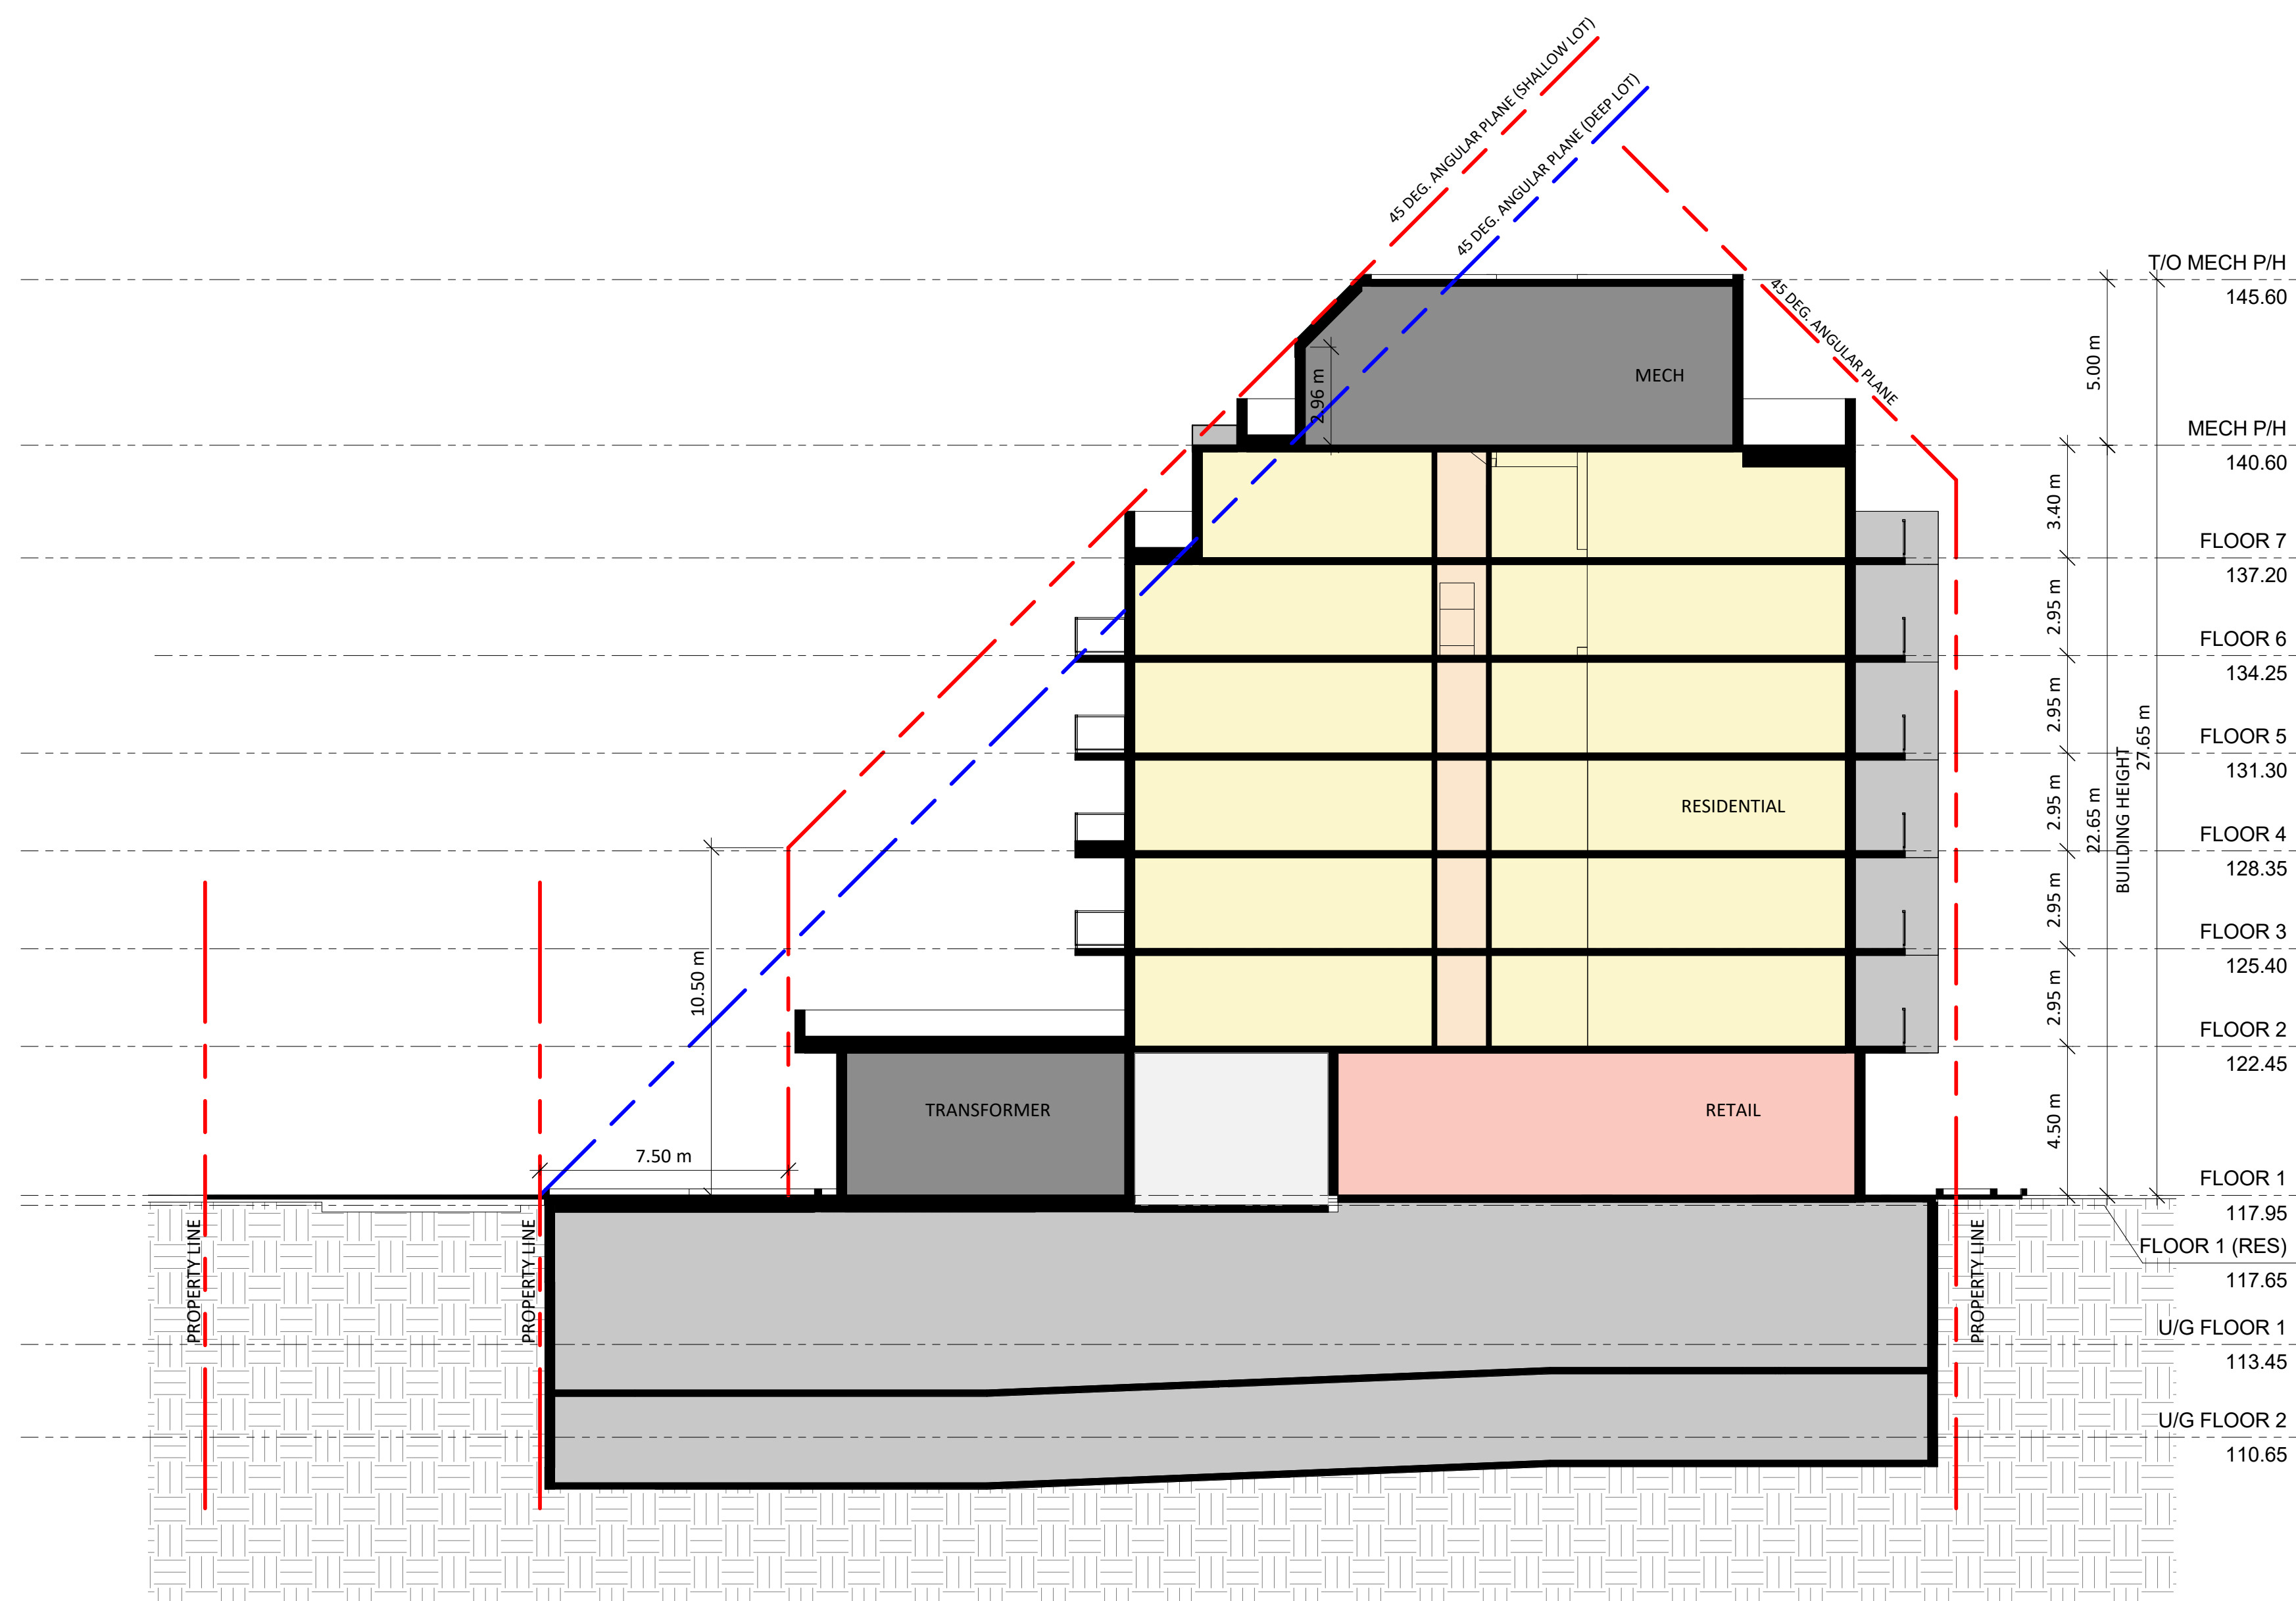

C SECTION C
1 : 150

2019-09-13

#	DATE	ISSUED FOR REVIEW	DESCRIPTION	CFU	BY
1	2019-09-13	ISSUED FOR REVIEW			

WITHOUT PREJUDICE

PROJECT
3005 BLOOR STREET WEST
TORONTO, ONTARIO

DRAWING
SECTION C

PROJECT NO. 16.020	
PROJECT DATE 2019-07-19	
DRAWN BY Author	
CHECKED BY Checker	
SCALE 1 : 150	


DRAWING NO.
RZ-5.03



TURNER FLEISCHER

TURNER FLEISCHER ARCHITECTS INC.
67 Lesmill Road Toronto ON Canada M3B 2T8
Telephone (416) 425-2222
turnerfleischer.com

This drawing, as an instrument of service, is provided by and is the property of Turner Fleischer Architects Inc. The contractor must verify and accept responsibility for all dimensions and conditions on site and must notify Turner Fleischer Architects Inc. of any variations from the supplied information. This drawing is not to be used. The architect is not responsible for the accuracy of survey, structural, mechanical, electrical, etc., information shown on this drawing. Refer to the appropriate consultant's drawings before proceeding with the work. Contractor must confirm to all applicable codes and requirements of authorities having jurisdiction. The contractor working from drawings not specifically marked "For Construction" must assume full responsibility and bear costs for any corrections or changes resulting from its work.

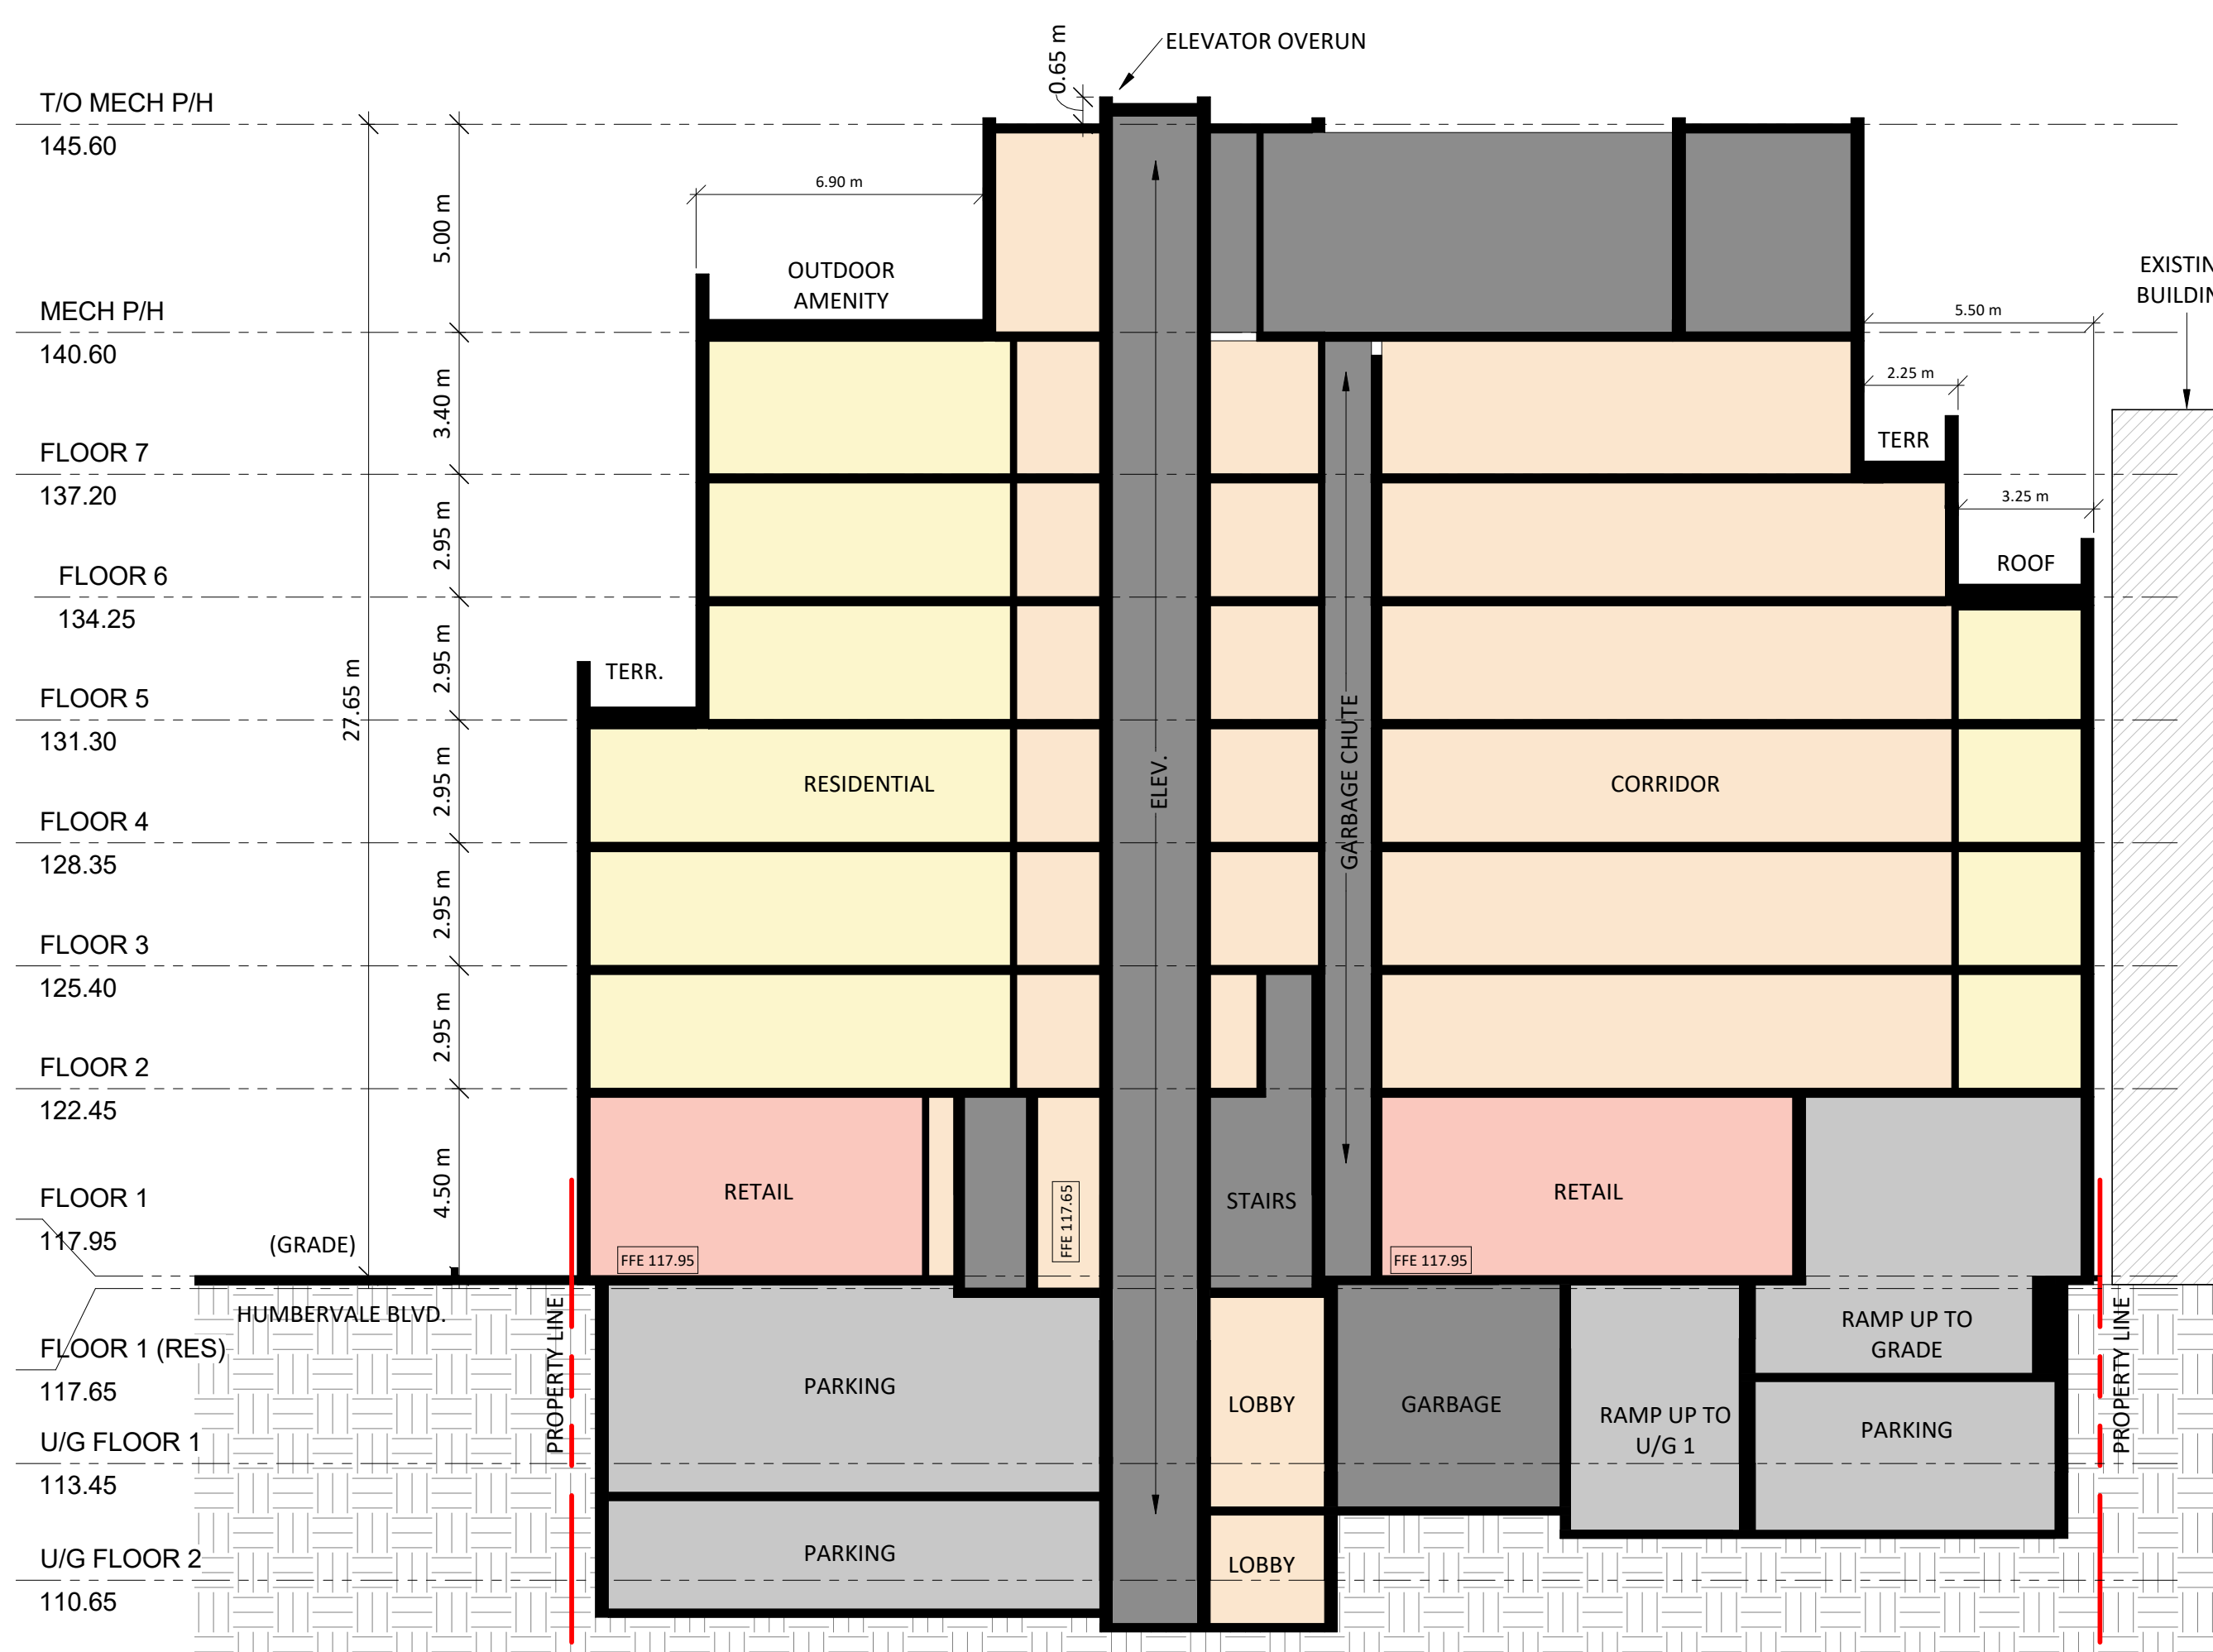

D SECTION D
1 : 150

2019-09-13

#	DATE	ISSUED FOR REVIEW	DESCRIPTION	CFU	BY
1	2019-09-13	ISSUED FOR REVIEW			

WITHOUT PREJUDICE

PROJECT
3005 BLOOR STREET WEST
TORONTO, ONTARIO

DRAWING
SECTION D

PROJECT NO.	16.020
PROJECT DATE	2019-07-19
DRAWN BY	NMC
CHECKED BY	Checker
SCALE	1 : 150

DRAWING NO.
RZ-5.04



This proposal constitutes Work. "Work" means all artwork, renderings, key plans, and other materials and designs prepared by Turner Fleischer solely for this project/site. All Work remains the exclusive property of Turner Fleischer and retain all rights and title to the Work. Work may not be copied, reproduced, or republished without our prior written consent. The Work is subject to change and is made available for your review for informational and consultation purposes only in relation to this project/site.

PERSPECTIVES

3005 BLOOR STREET WEST
TORONTO, ONTARIO
16.020

2019-09-09

TURNER FLEISCHER



This proposal constitutes Work. "Work" means all artwork, renderings, key plans, and other materials and designs prepared by Turner Fleischer solely for this project/site. All Work remains the exclusive property of Turner Fleischer and retain all rights and title to the Work. Work may not be copied, reproduced, or republished without our prior written consent. The Work is subject to change and is made available for your review for informational and consultation purposes only in relation to this project/site.

PERSPECTIVES

3005 BLOOR STREET WEST
TORONTO, ONTARIO
16.020

2019-09-09

TURNER FLEISCHER



This proposal constitutes Work. "Work" means all artwork, renderings, key plans, and other materials and designs prepared by Turner Fleischer solely for this project/site. All Work remains the exclusive property of Turner Fleischer and retain all rights and title to the Work. Work may not be copied, reproduced, or republished without our prior written consent. The Work is subject to change and is made available for your review for informational and consultation purposes only in relation to this project/site.

PERSPECTIVES

3005 BLOOR STREET WEST
TORONTO, ONTARIO
16.020

2019-09-09

TURNER FLEISCHER



This proposal constitutes Work. "Work" means all artwork, renderings, key plans, and other materials and designs prepared by Turner Fleischer solely for this project/site. All Work remains the exclusive property of Turner Fleischer and retain all rights and title to the Work. Work may not be copied, reproduced, or republished without our prior written consent. The Work is subject to change and is made available for your review for informational and consultation purposes only in relation to this project/site.

PERSPECTIVES

3005 BLOOR STREET WEST
TORONTO, ONTARIO
16.020

2019-09-09

TURNER FLEISCHER