

1 Four Winds Drive

PLAN 66R-
RECEIVED AND DEPOSITED

DATE _____

DASHA PAGE
ONTARIO LAND SURVEYOR

LAND REGISTRAR FOR THE
LAND TITLES DIVISION
OF TORONTO (NO. 66)

DATE _____


SCHEDULE

PART	LOT	PLAN/CONC.	VERTICAL SECTION	AREA sqm	PN/BLOCK	OWNER
1						
2						
3						
4						
5						
6						
7						

PARTS 1 TO 4 INCLUSIVE COMPRISE ALL OF PIN 102446-0009 (L.T.)
PARTS 5 TO 7 INCLUSIVE COMPRISE PART OF BLOCK 11128


PLAN OF SURVEY OF
PART OF LOT 21
CONCESSION 4, W.Y.S.
AND
PART OF YORK
CONDOMINIUM PLAN NO. 128
BEING IN THE
CITY OF TORONTO
(FORMERLY CITY OF NORTH YORK)

Mackay, Mckay & Peters Limited - 2010
"METRIC"
DISTANCES SHOWN ON THIS PLAN ARE IN METRES AND
CAN BE CONVERTED TO FEET BY DIVIDING BY 0.3048
REVISED
JULY 22, 2010

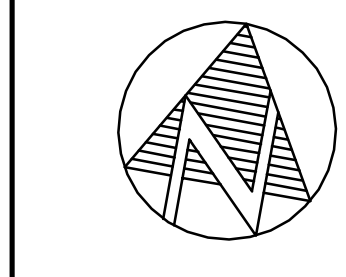

BLOCK L
REGISTERED PLAN M--1299

YORK CONDOMINIUM PLAN NO. 128
BLOCK 11128

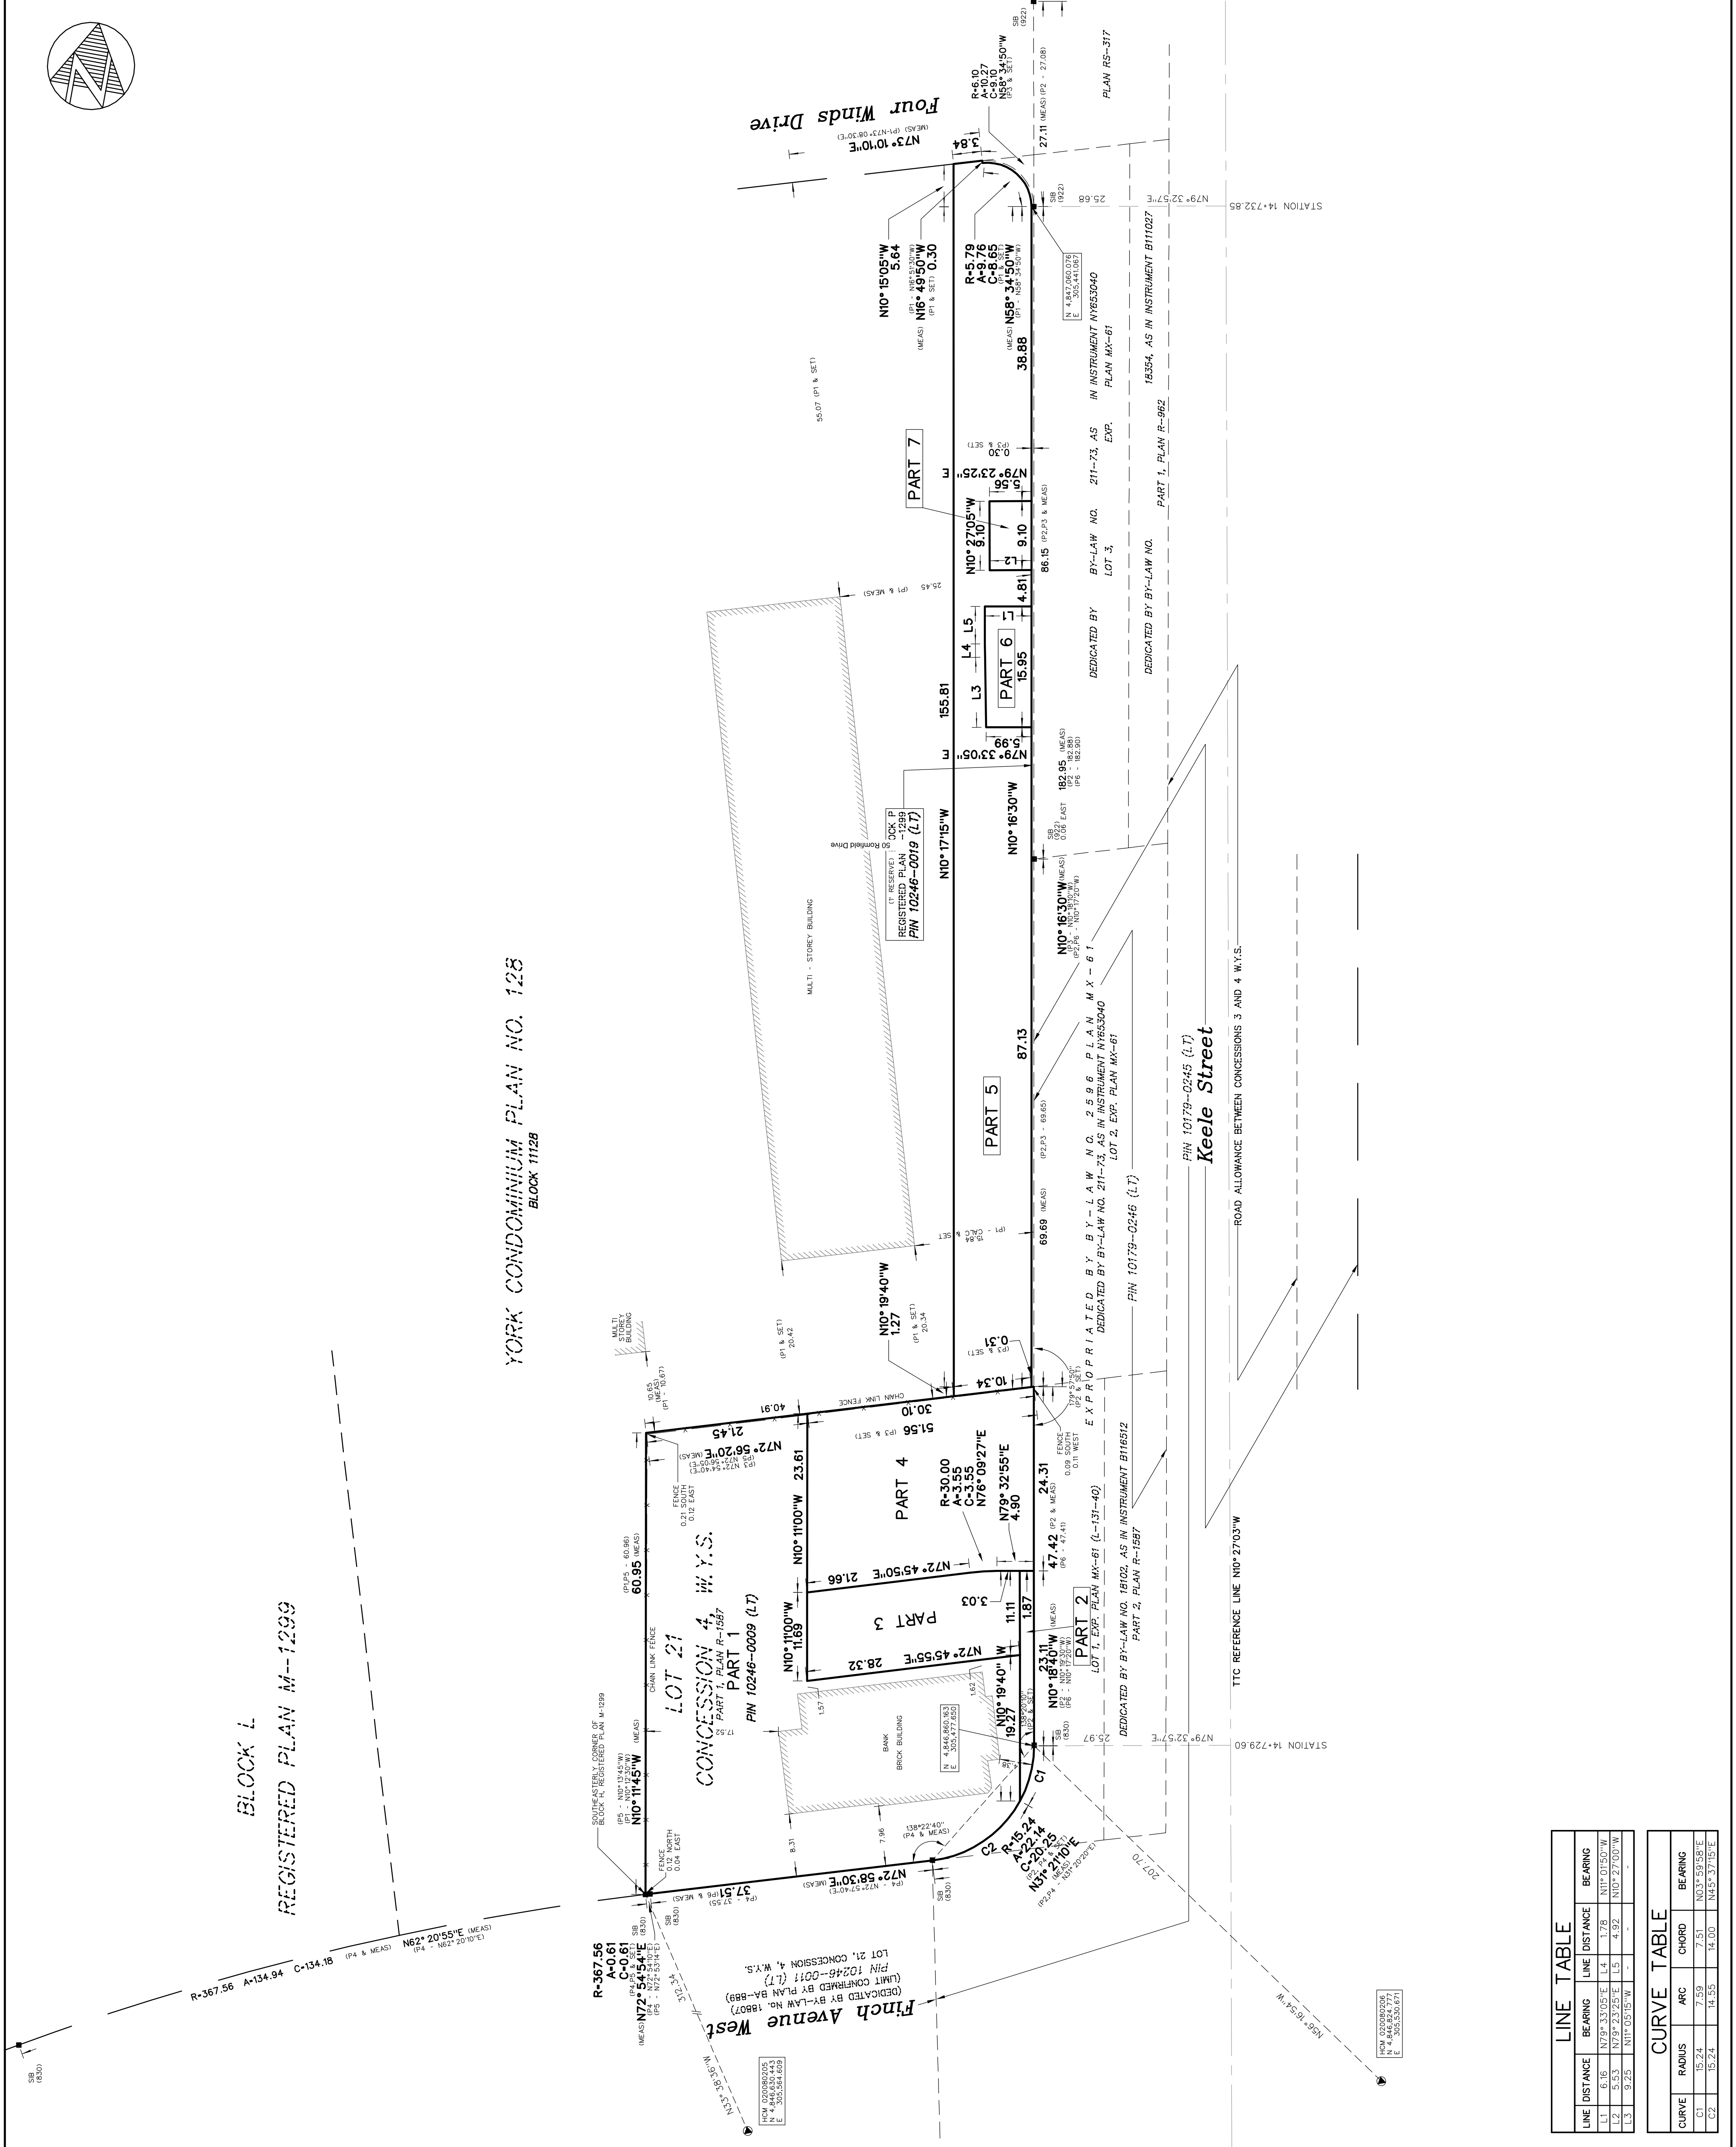

REFERENCE
BEARINGS HERE ON ARE GRID BEARINGS AND ARE DERIVED FROM CONTROL MONUMENTS
STATION 020082026 NORTHING 4,846,824.777
EASTING 4,305,534.609
AND ARE REFERRED TO 3° MODIFIED TRANSVERSE MERCATOR (MTM) MAPPING PROJECTION, CENTRAL MERIDIAN 79° 30' WEST LONGITUDE, NAD 1927, ZONE 10

LEGEND
■ DENOTES A SURVEY MONUMENT FOUND
□ DENOTES A SURVEY MONUMENT PLANTED
SSB DENOTES SHORT STANDARD IRON BAR
B DENOTES BOUNDARY
WIT DENOTES WITNESS MONUMENT
CP DENOTES CONCRETE PIN
PIN DENOTES PROPERTY IDENTIFICATION NUMBER
(O.U.) DENOTES YORK CONDOMINIUM PLAN 128
P1 DENOTES YORK CONDOMINIUM PLAN 128
P2 DENOTES REGISTERED PLAN M-1299
P3 DENOTES REGISTERED PLAN BA-889
P4 DENOTES PLAN R-1587
P5 DENOTES PLAN R-1587
P6 DENOTES PLAN M-1299
P7 DENOTES PLAN M-1299
P8 DENOTES PLAN M-1299
P9 DENOTES PLAN M-1299
W.Y.S. DENOTES WEST OF YONGE STREET
123.3 DENOTES ELEVATION

↑ DENOTES UNLIMITED VERTICAL ELEVATION

SURVEYOR'S CERTIFICATE

I CERTIFY THAT:
1. THIS SURVEY AND PLAN ARE CORRECT AND IN ACCORDANCE WITH THE SURVEYORS ACT, THE SURVEYORS ACT AND THE LAND TITLES ACT AND THE REGULATIONS MADE UNDER THEM.
2. THE SURVEY WAS COMPLETED ON THE 27th DAY OF NOVEMBER, 2009.

LINE TABLE			CURVE TABLE		
LINE	BEARING	DISTANCE	CURVE	ARC	CHORD
L1	N79° 33' 05" E	L4	C1	7.51	7.51
L2	N79° 23' 25" E	L5	C2	14.00	14.00
L3	N11° 05' 15" W	-			

DATE _____

DASHA PAGE
ONTARIO LAND SURVEYOR

MACKAY
MCKAY
& PETERS
LIMITED
Established 1986

ONTARIO LAND SURVEYORS
390 SOUTH SERVICE ROAD
BURLINGTON, ONTARIO
PHONE: (905) 639-1375
FAX: (905) 333-9544
Records of Sewell & Sewell
and Yates & Yates Ltd.

PROJECT NO. **09-080-9**