



APPENDIX B

EXCERPTS FROM DRAFT PLANS OF SURVEY 1140 Bloor Street West (Plan 1 of 3)

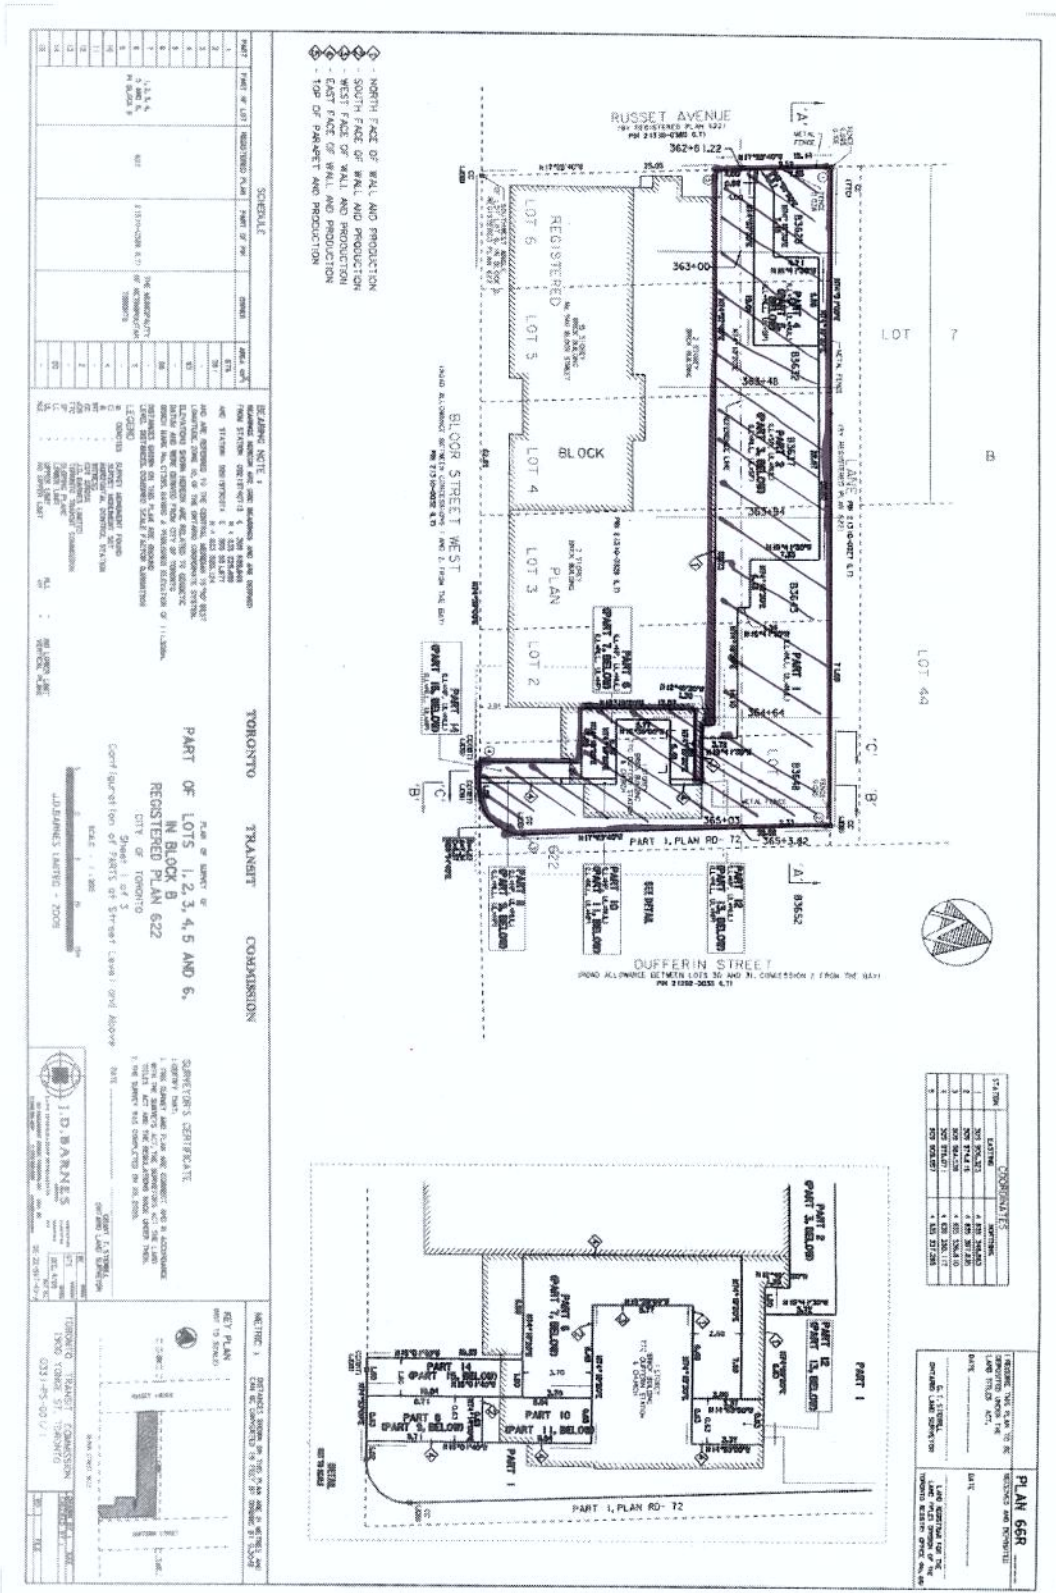

1140 Bloor Street West (Plan 2 of 3)

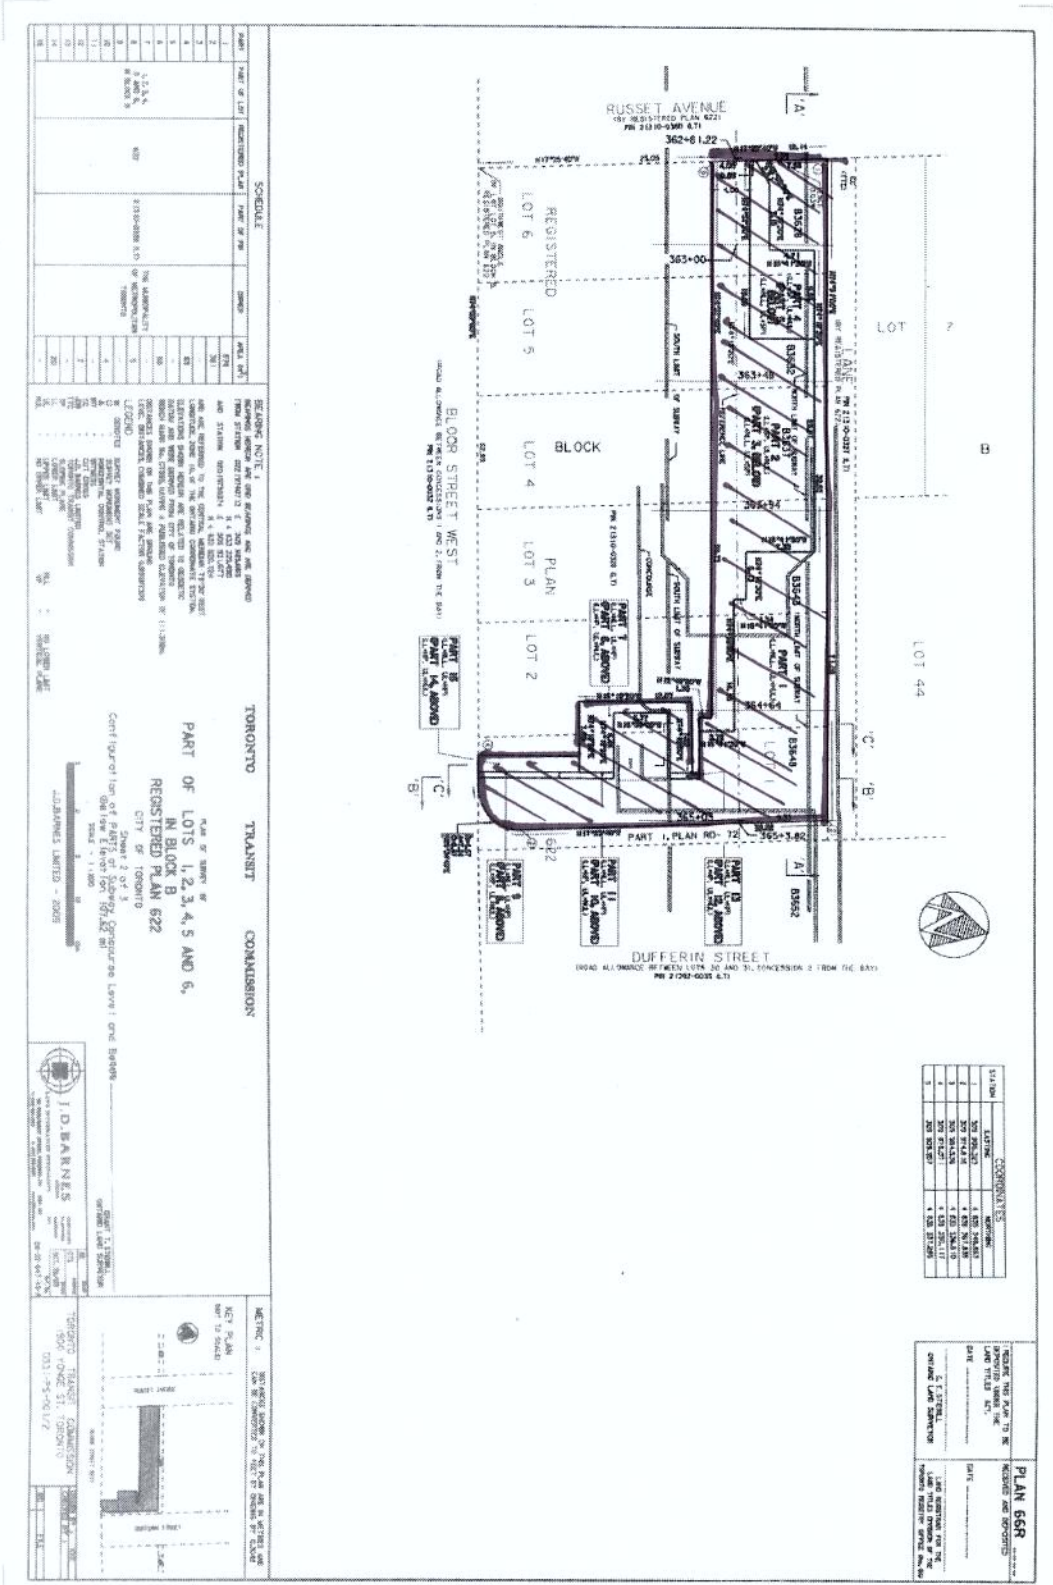

SCHEDULE




















BEARING NOTE:







TORONTO TRANSIT COMMISSION

Part of Lots 1, 2, 3, 4, 5 and 6, Block B Registered Plan 622


Scale: 1:1000




































1140 Bloor Street West (Plan 3 of 3)

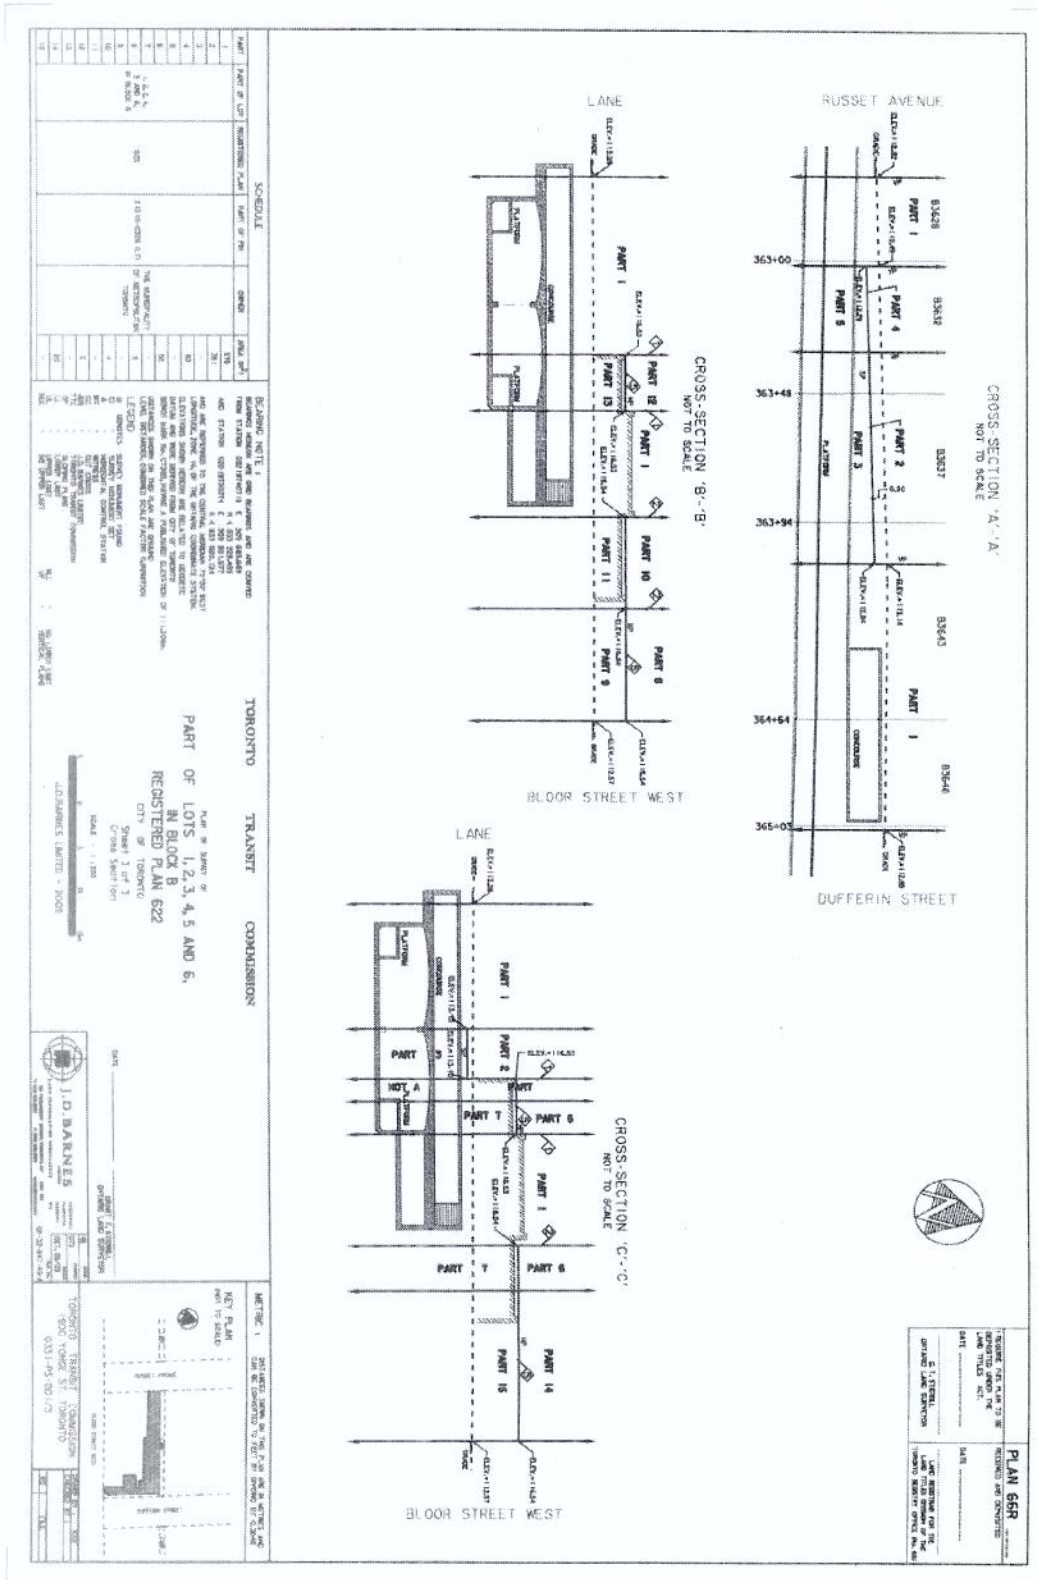

7 Russet Avenue

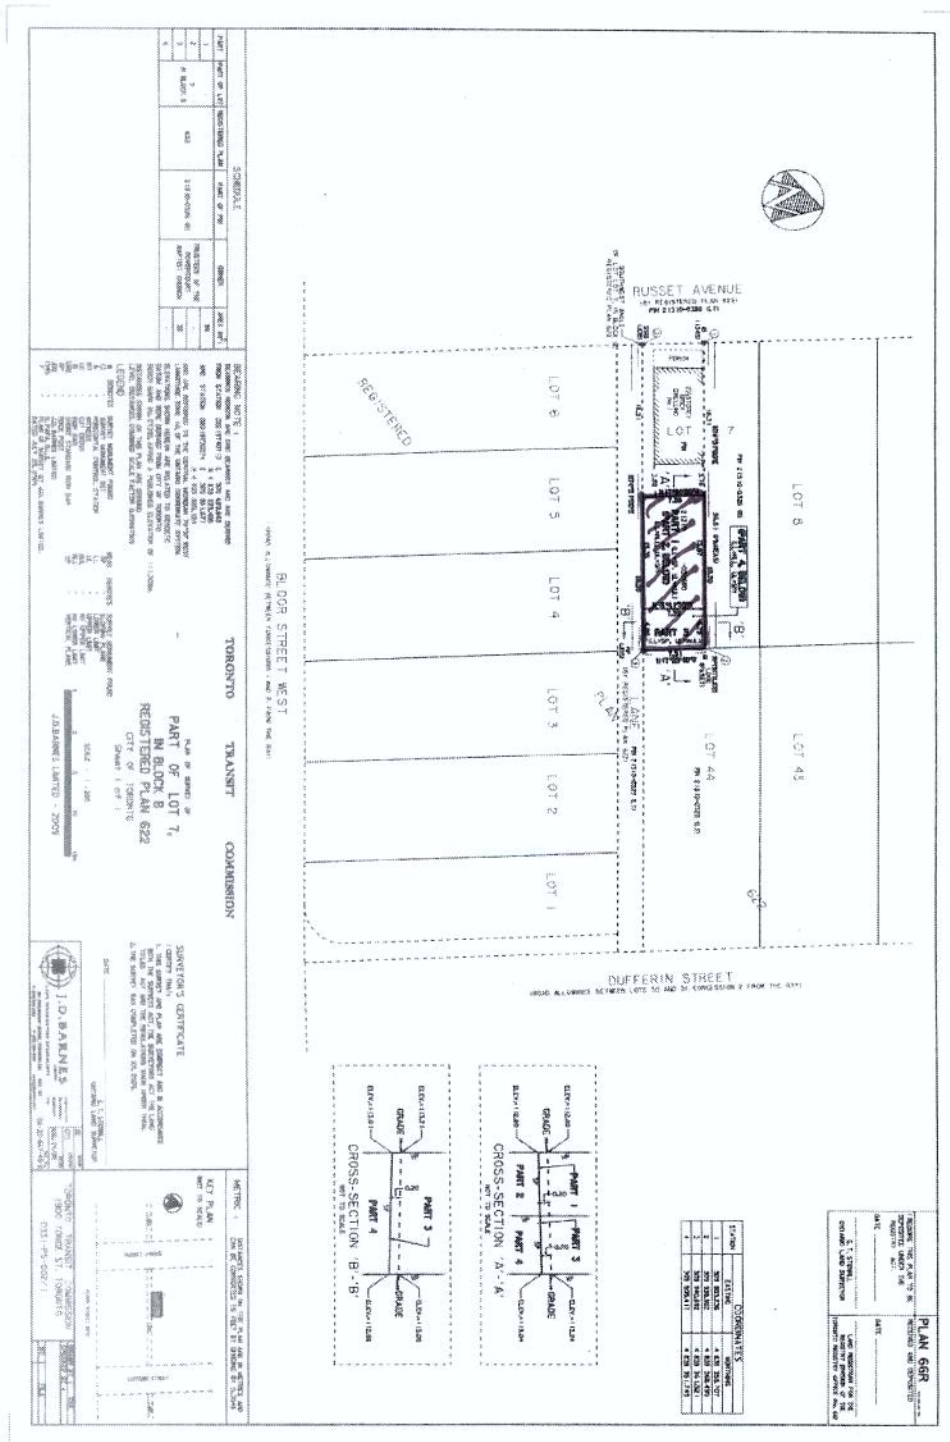

1030 Dufferin Street

