


ny10058_map2

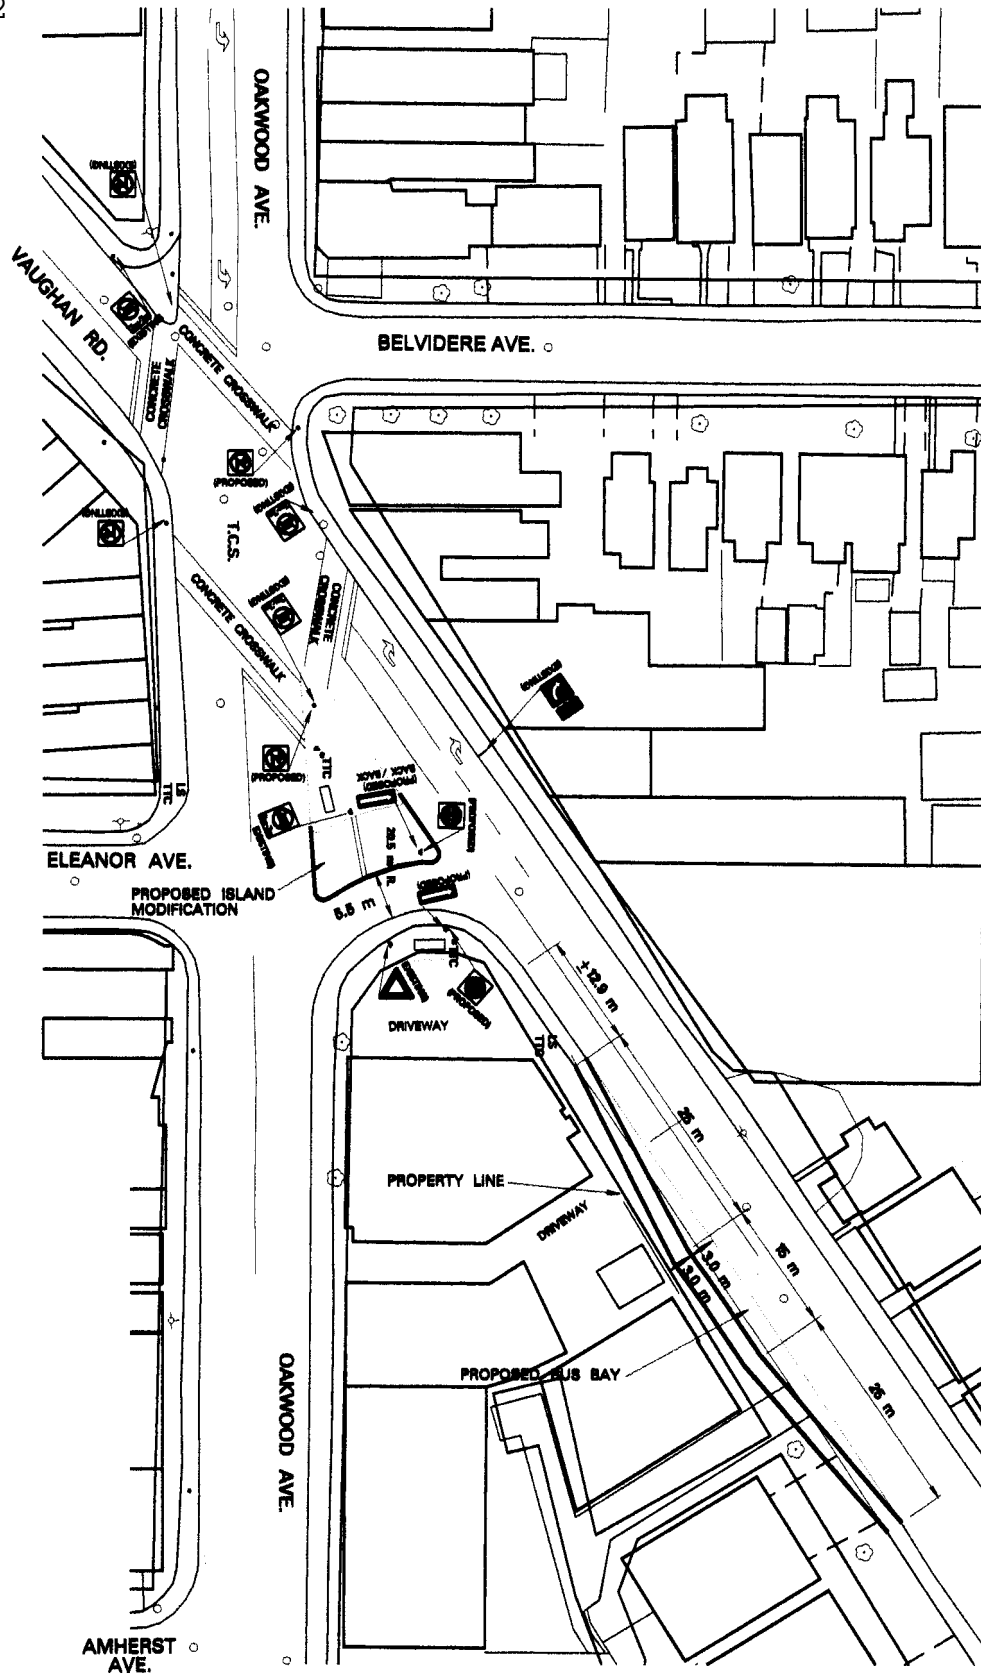

REDUCTION OF DRAWING NY-1717B



LOCATION
 OAKWOOD AVENUE AT VAUGHAN ROAD
 SAFETY OPERATIONAL INTERSECTION IMPROVEMENT