


# FRONT YARD PARKING APPEAL - 10 GLENAYR ROAD

## APPENDIX 'E'

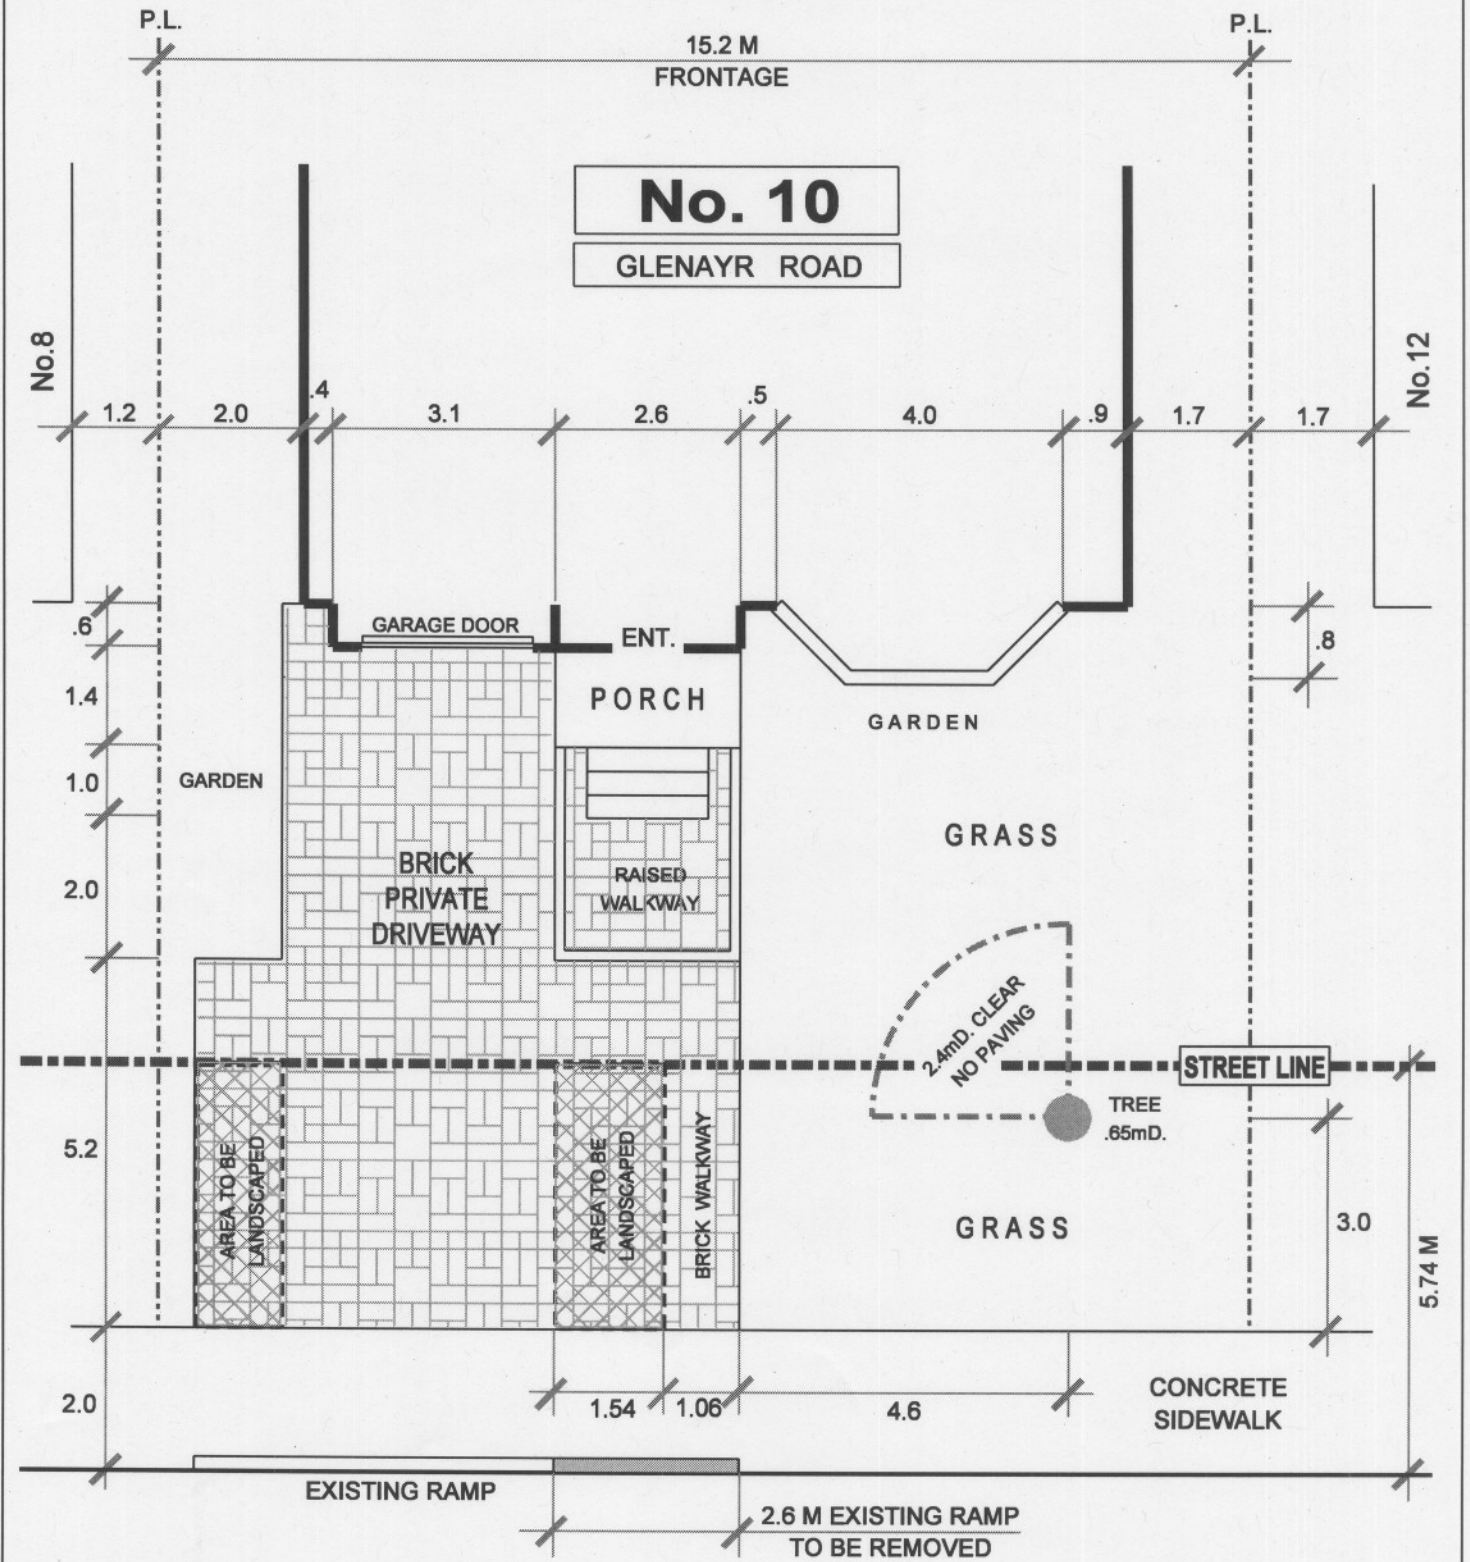

# GLENAYR ROAD