


FRONT YARD PARKING APPEAL - 321 WINONA DRIVE

APPENDIX ' E '

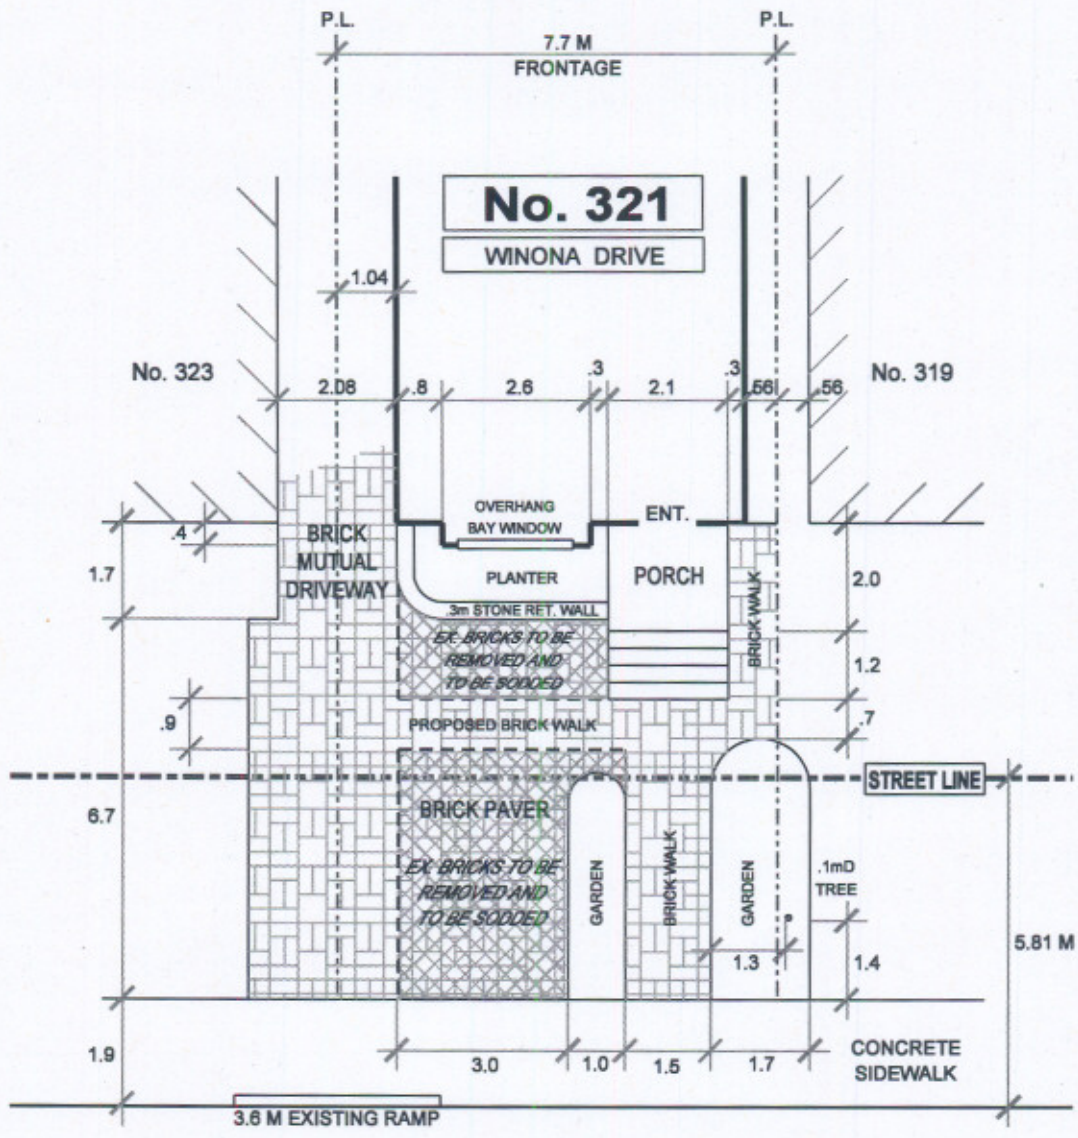

WINONA DRIVE



**TRANSPORTATION SERVICES DIVISION**  
 TORONTO AND EAST YORK DISTRICT  
 RIGHT OF WAY MANAGEMENT - OFF STREET PARKING



<b>FRONT YARD PARKING</b>		<b>CHAPTER 918</b>			<b>F.Y.P. - 92820</b>		
TOTAL PARKING AREA ON STREET ALLOWANCE	PRIVATE PROPERTY			STREET ALLOWANCE			
	AREA M <sup>2</sup>	%	CODE	AREA M <sup>2</sup>	%	CODE	
TOTAL AREA							
LANDSCAPED OPEN SPACE							
PAVED AREA							
SOFT LANDSCAPING							
DRAWN BY: R. MUNSON		DATE: APRIL 13' 10		SCALE: 1:100			

REVISIONS	
Date	By
OCT. 18' 10	R.A.M.
OCT. 25' 10	R.A.M.
NOV. 09' 10	R.A.M.