


APPENDIX "A"

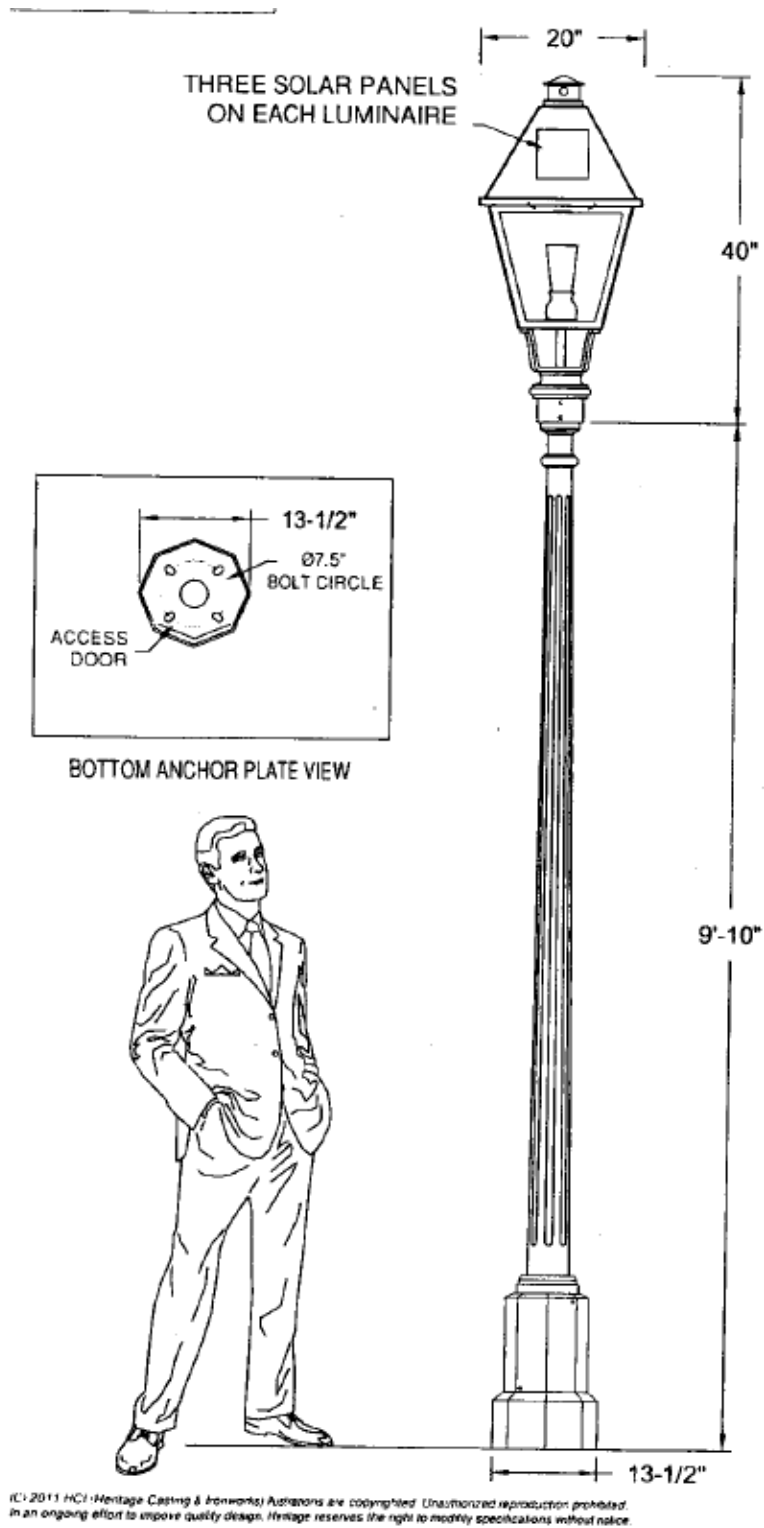

Dovercourt Village BIA – Pedestrian Scale Solar Light Poles