


LEVEL 5

DEC 02, 2013


WITHOUT PREJUDICE

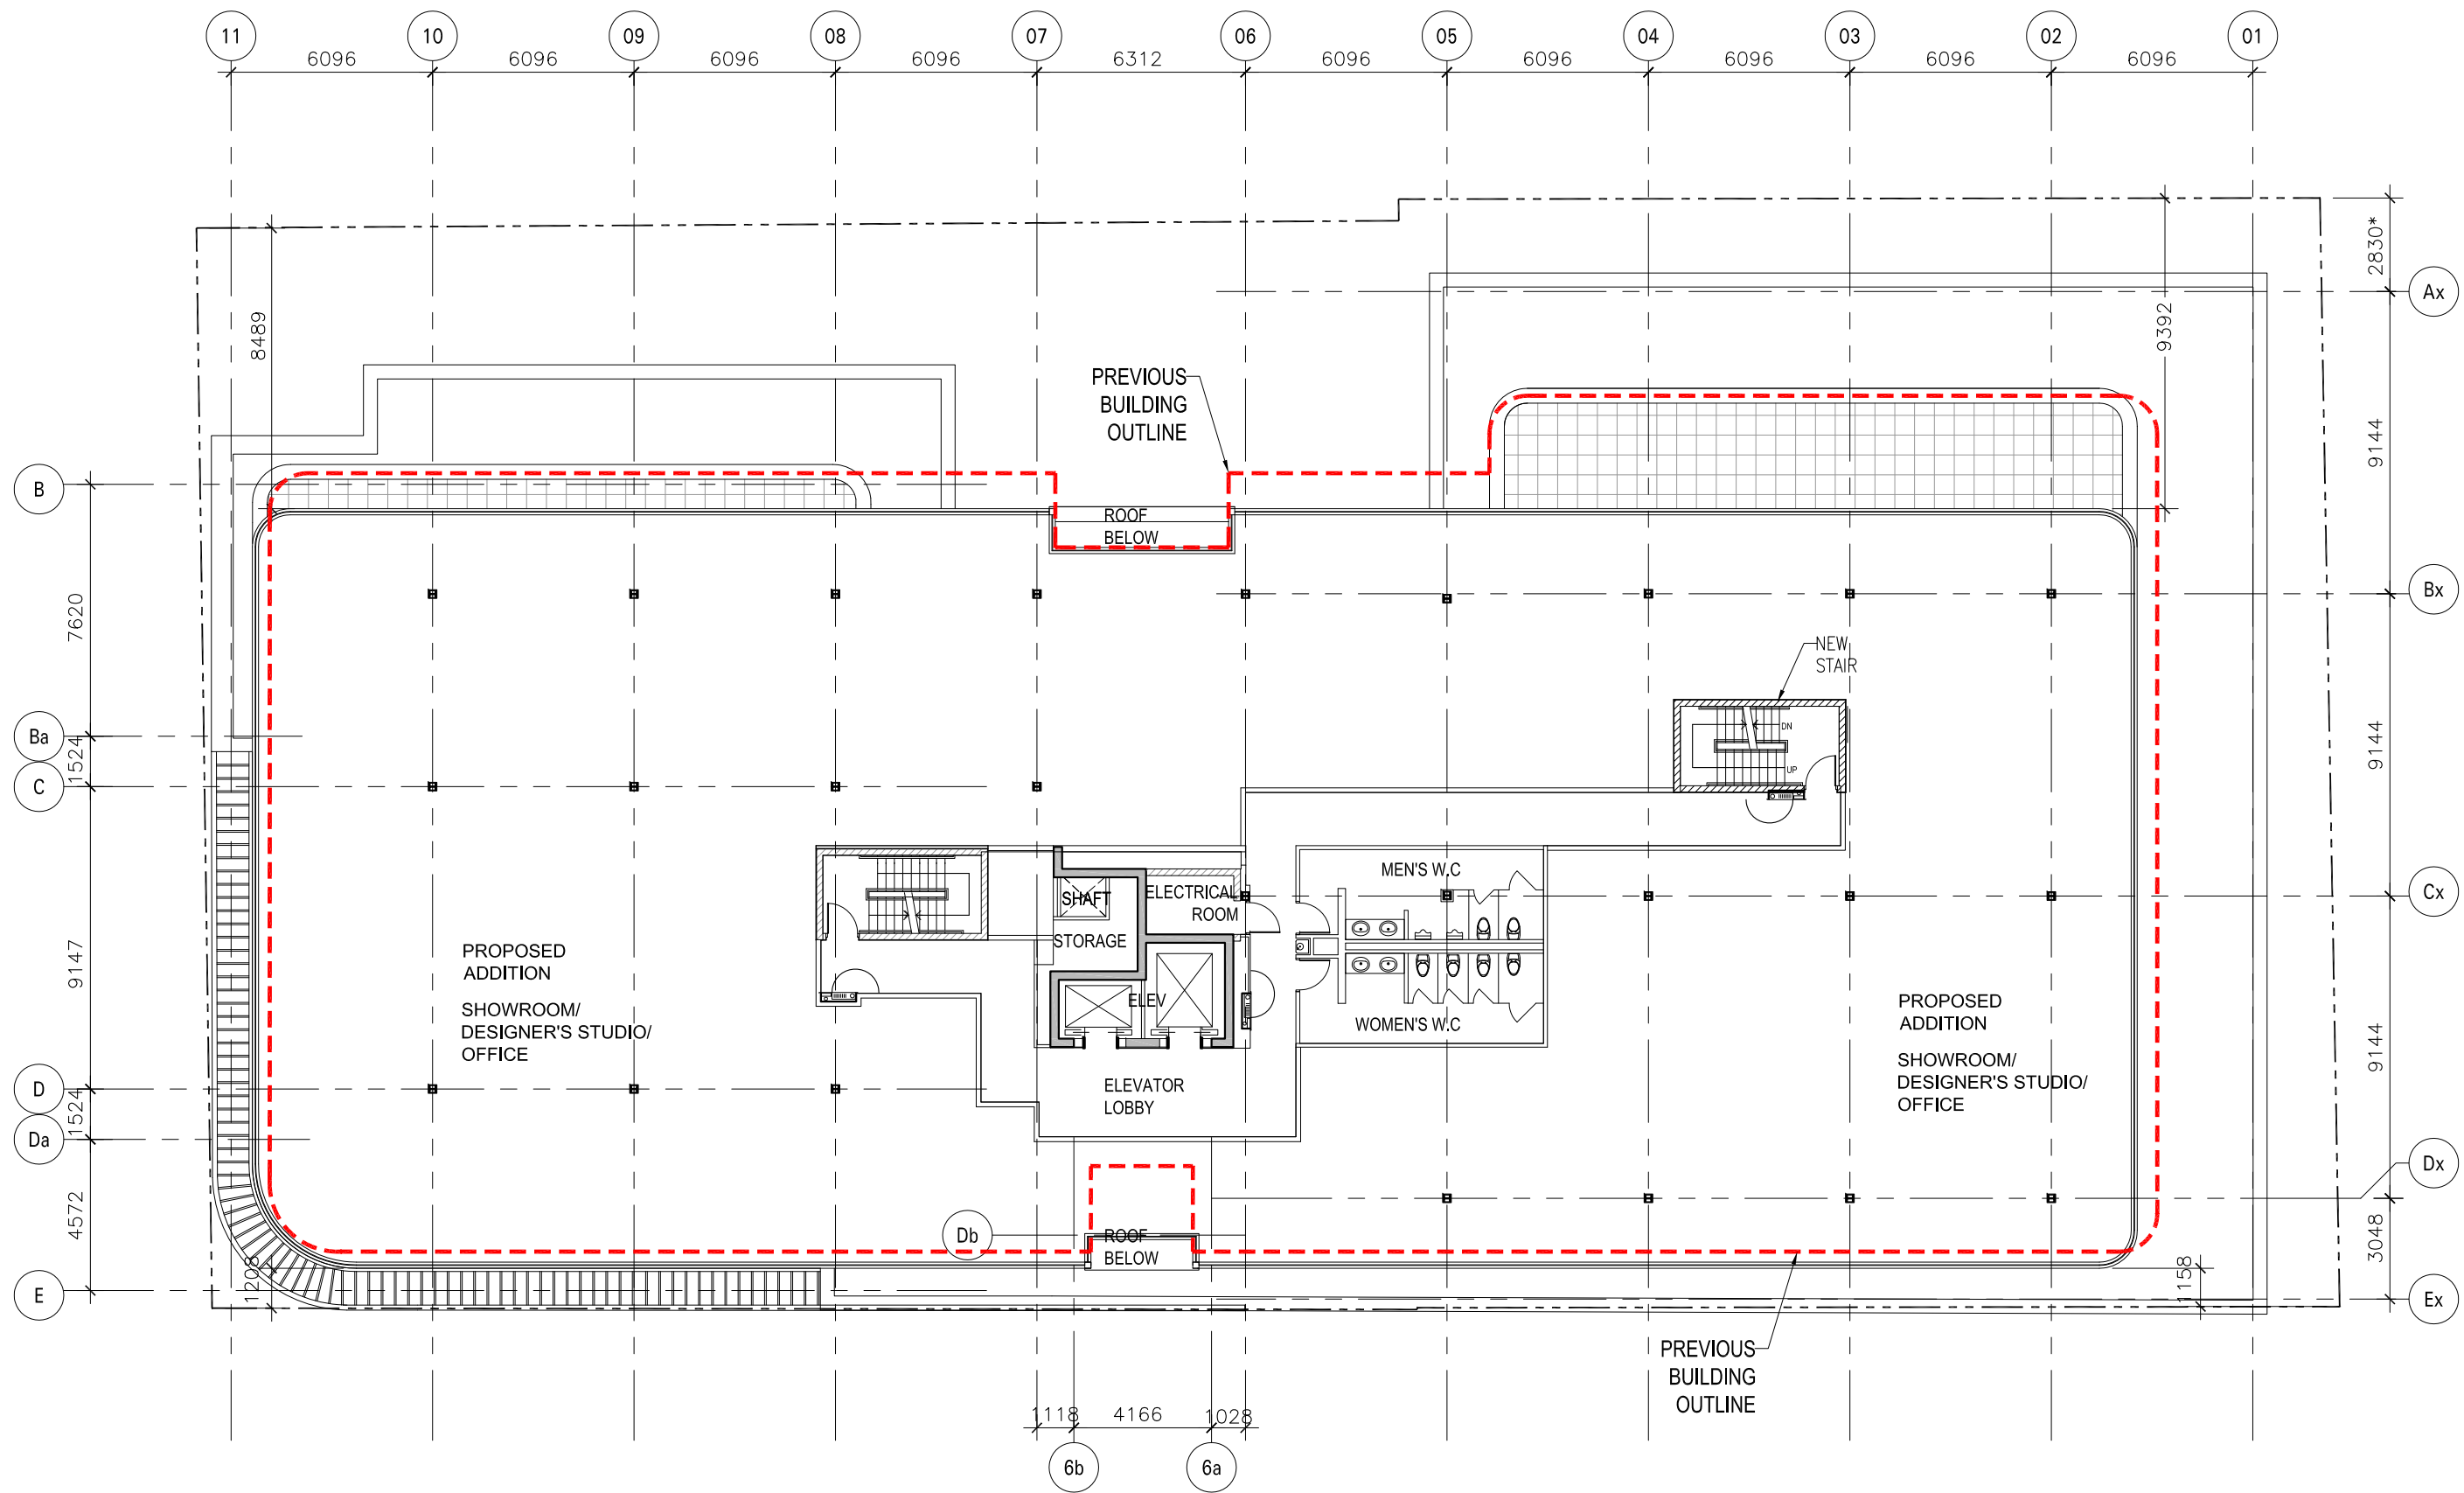

LEVEL 6

DEC 02, 2013


WITHOUT PREJUDICE

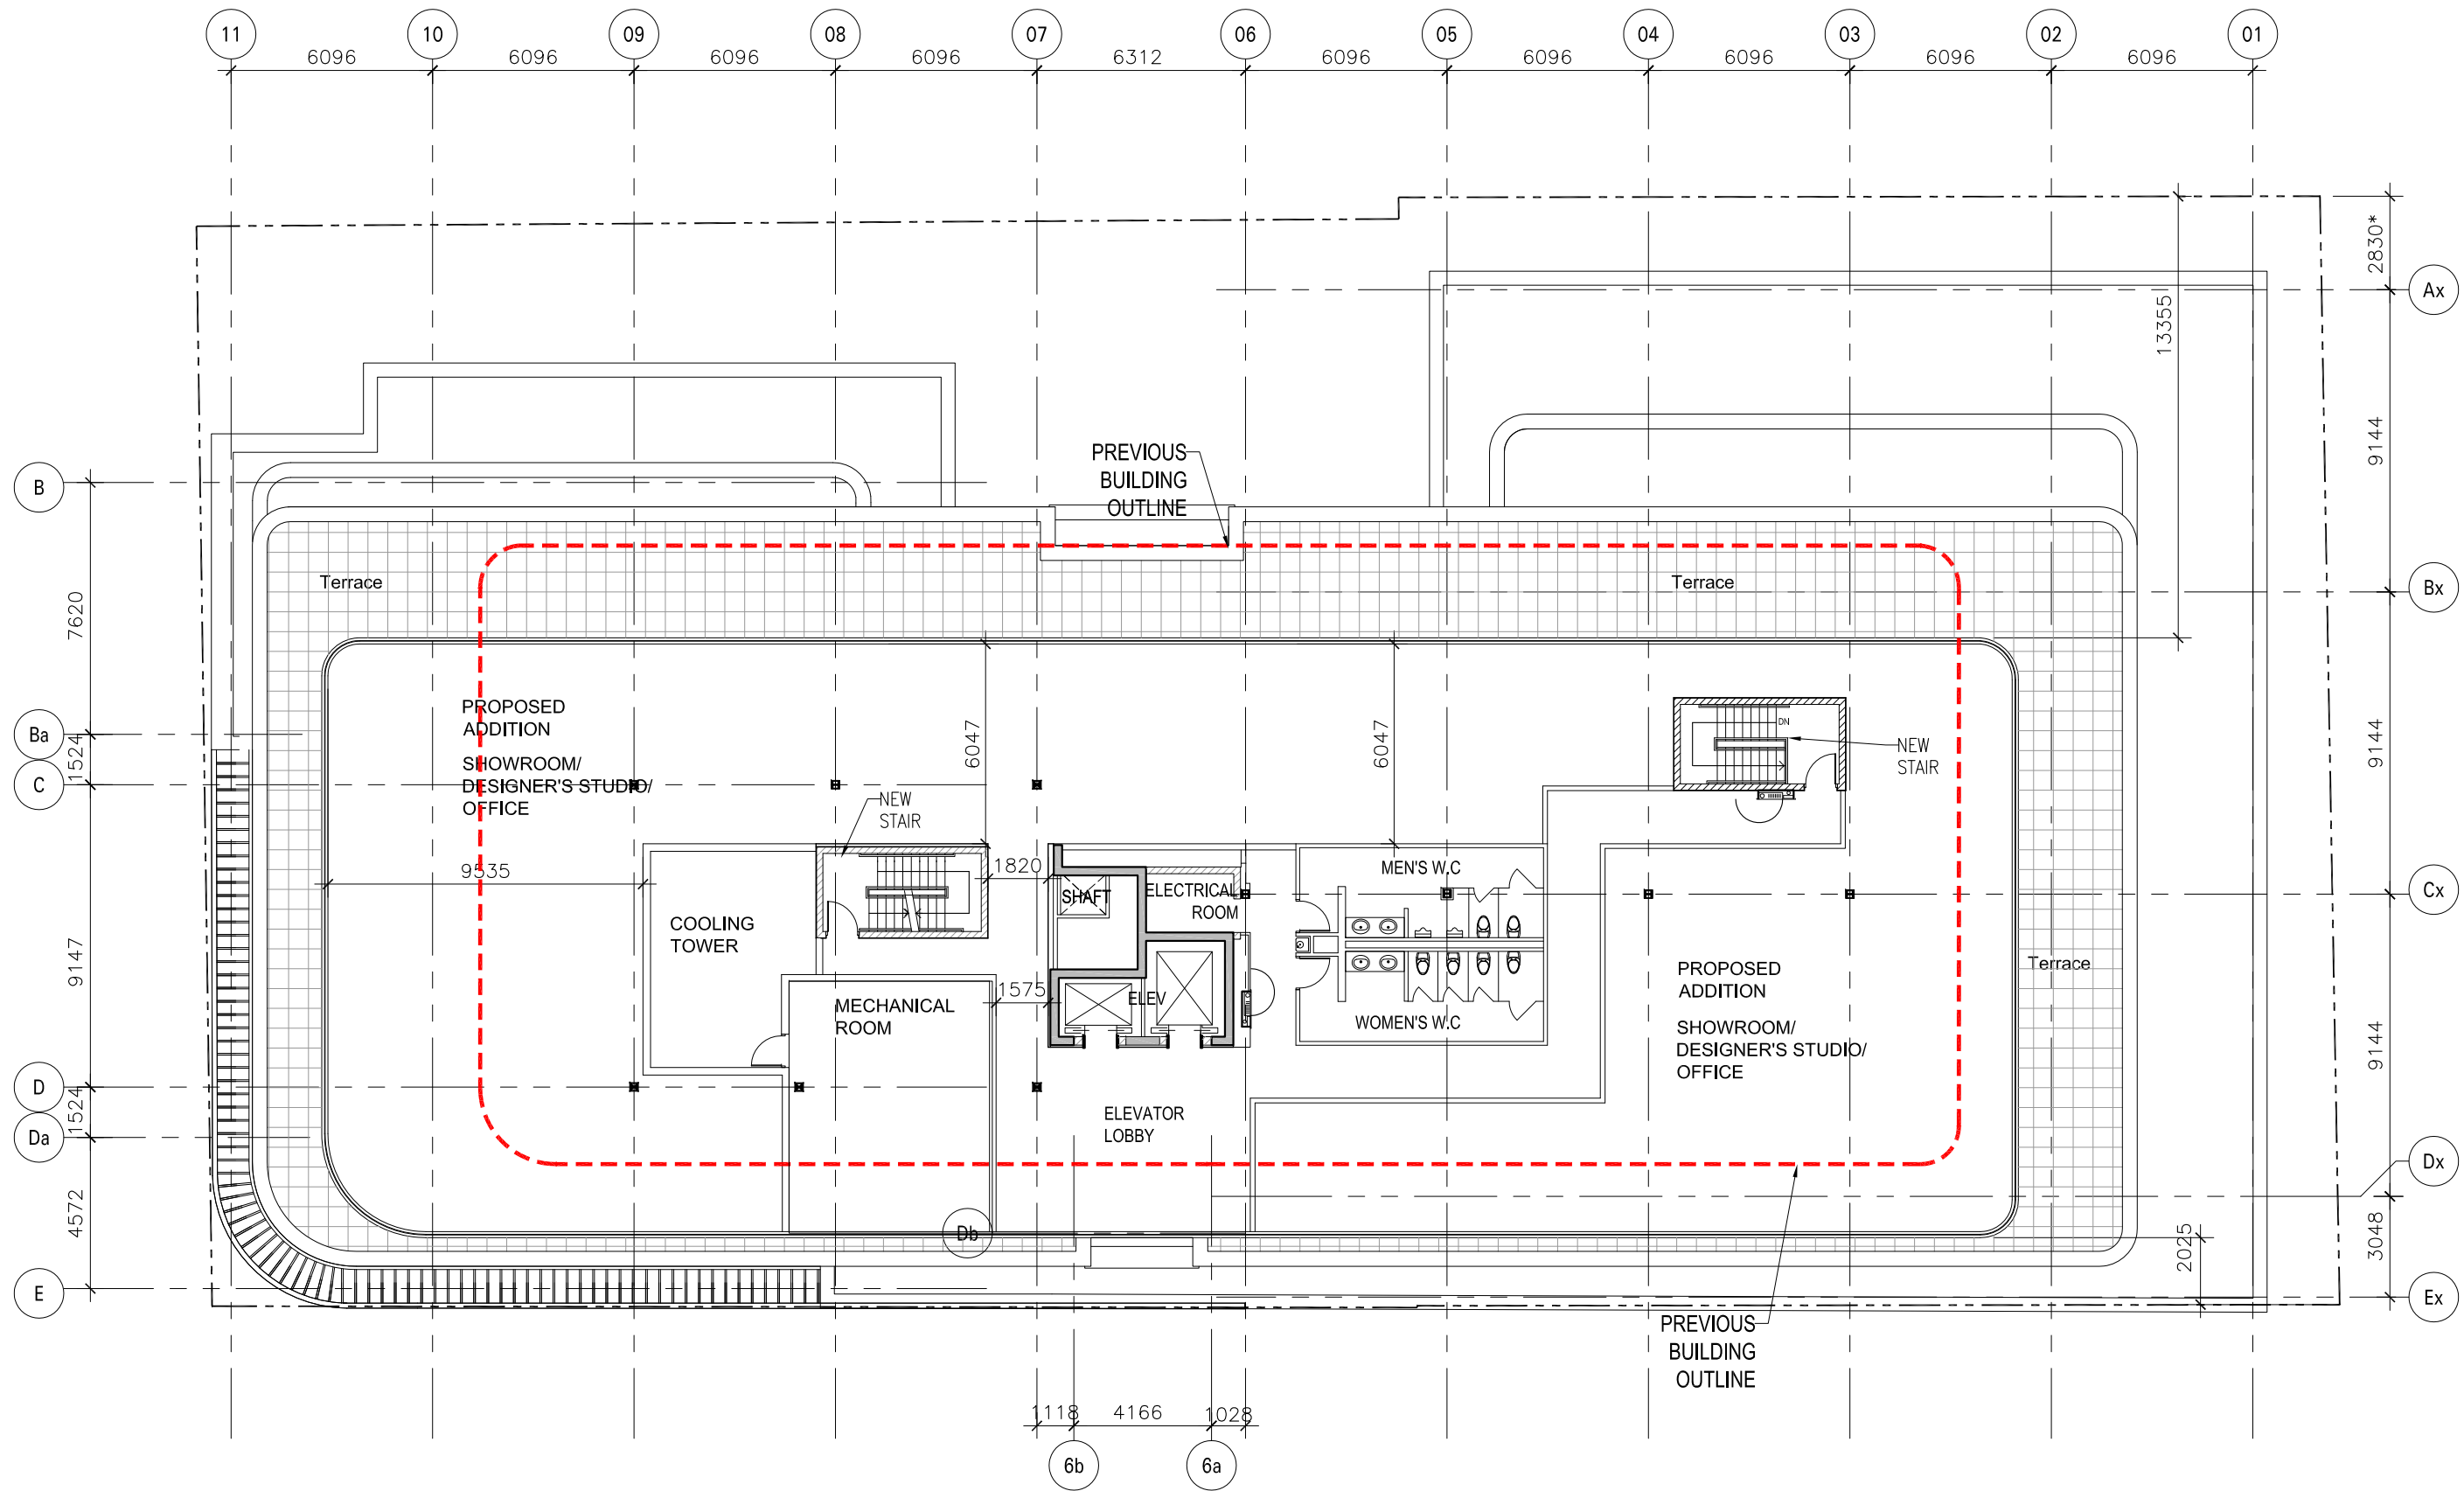

LEVEL 7

DEC 02, 2013

WITHOUT PREJUDICE

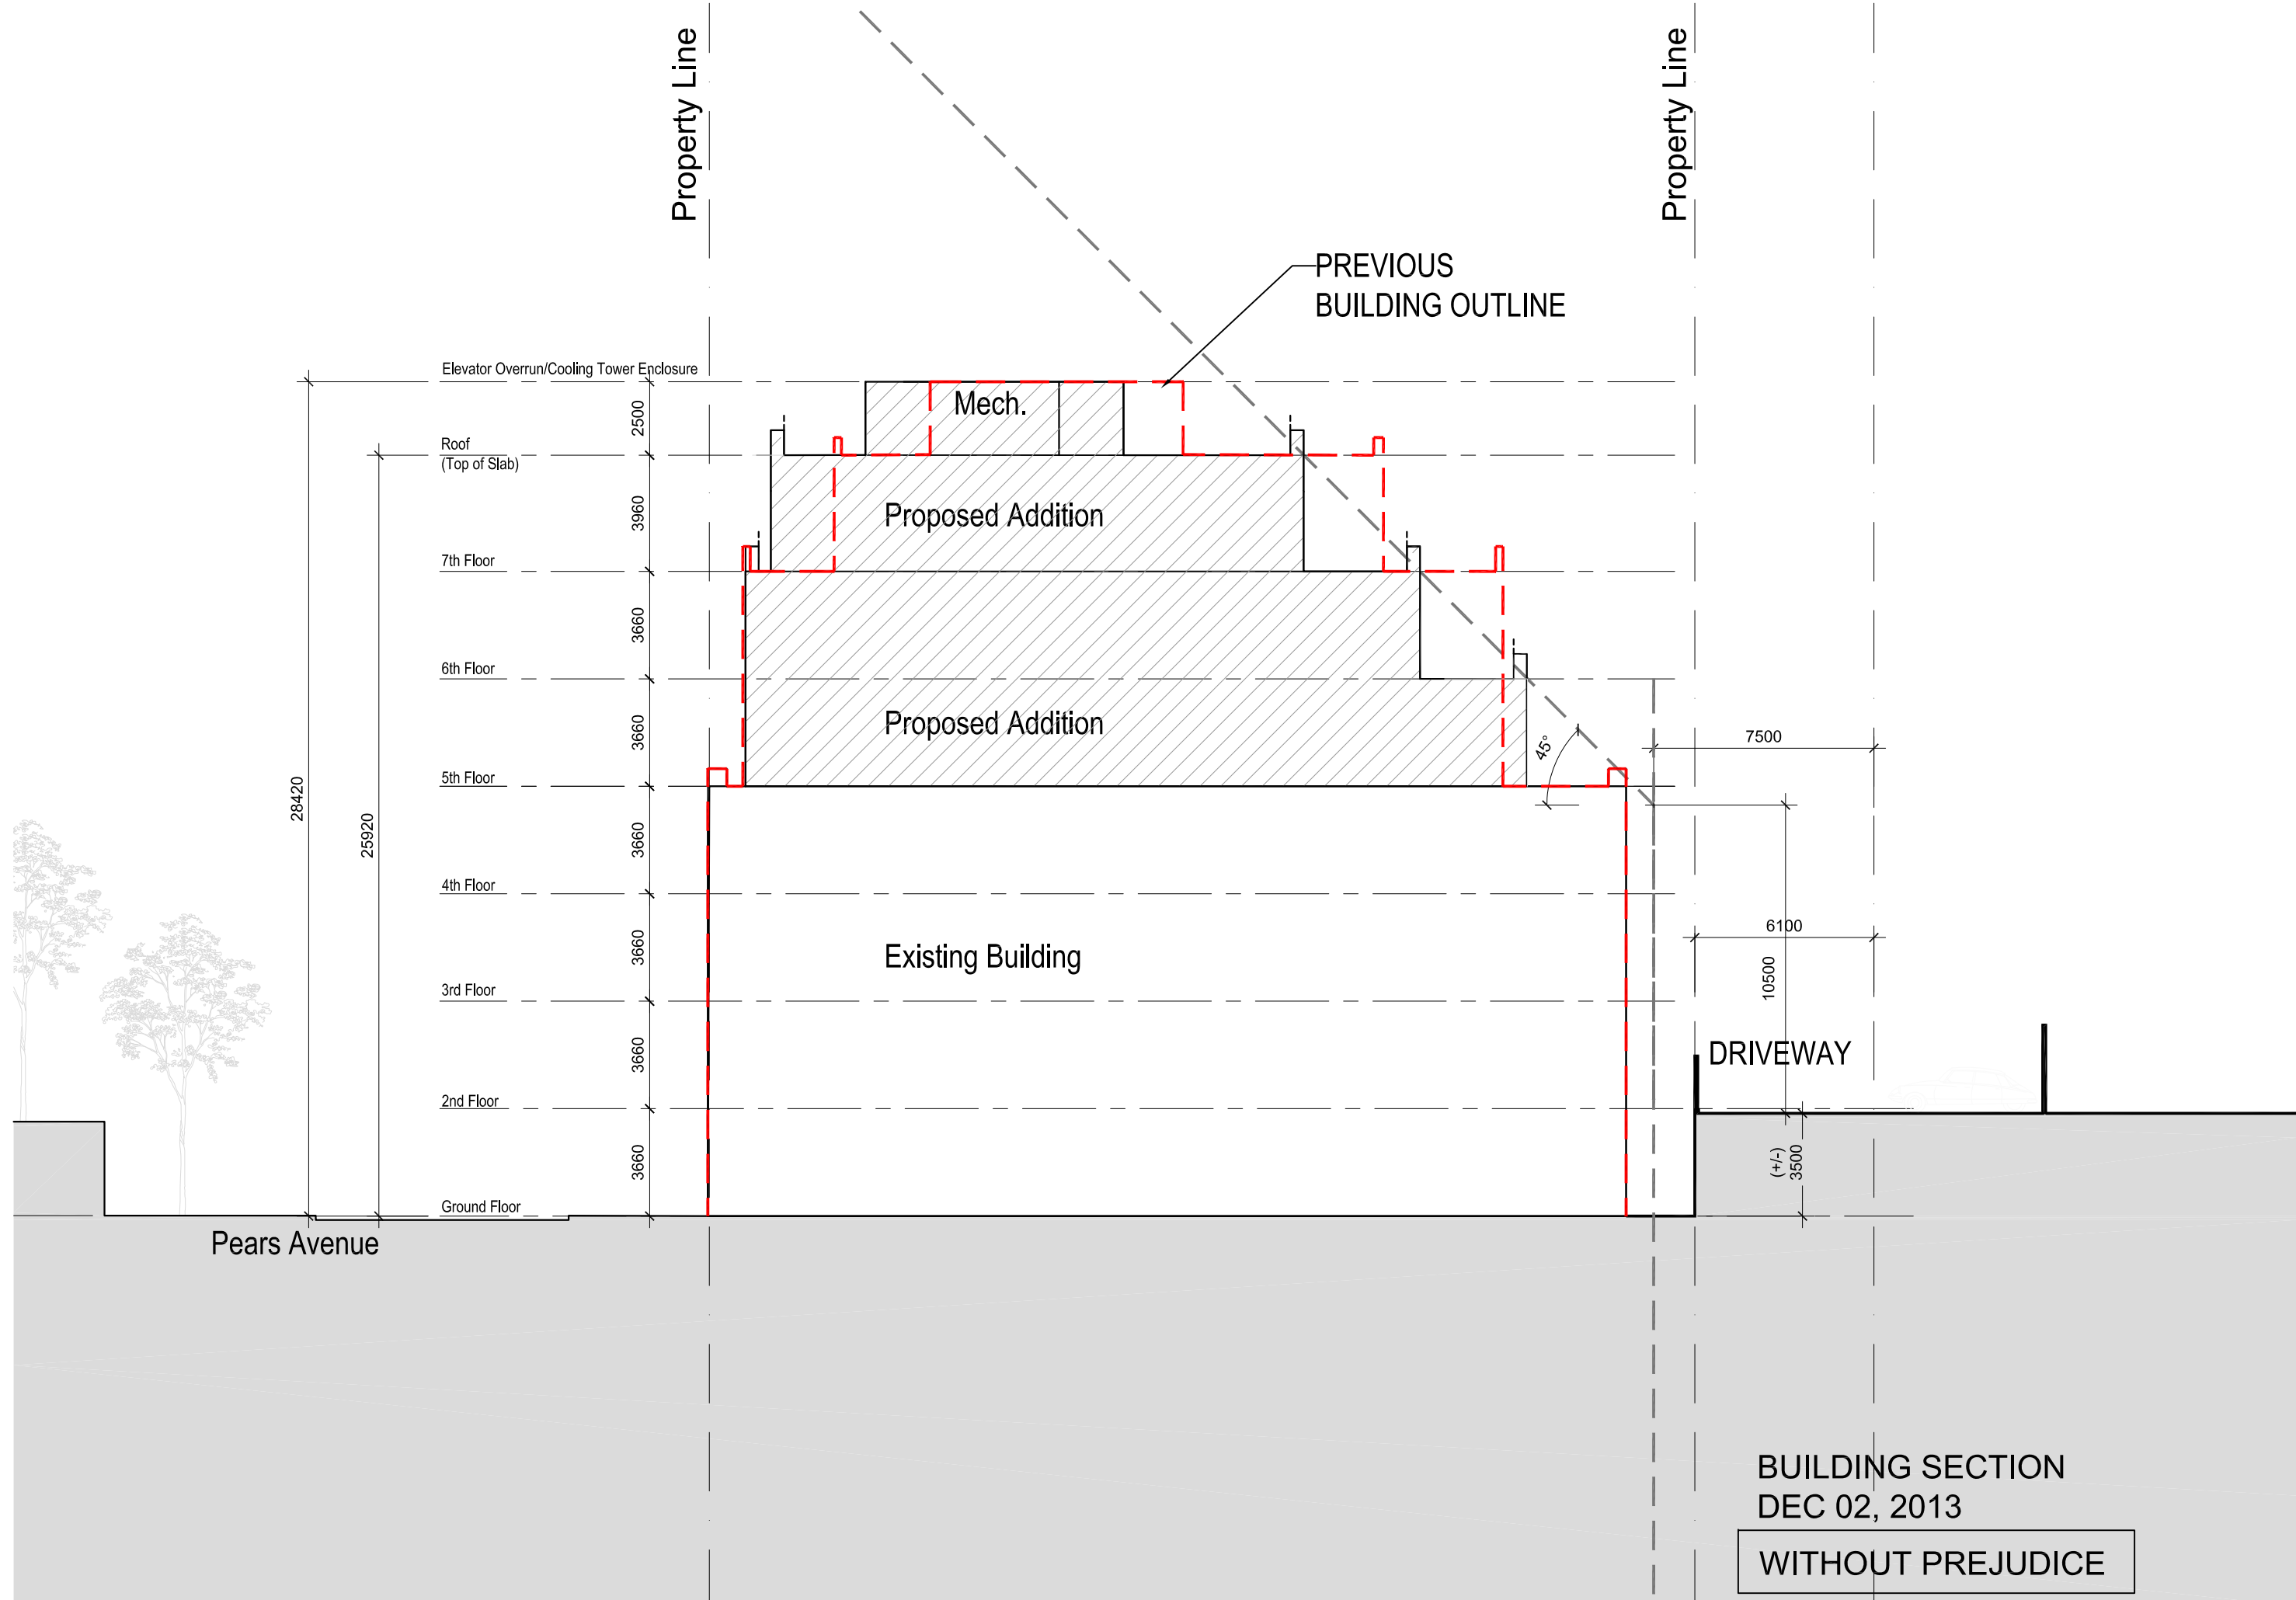

BUILDING SECTION
 DEC 02, 2013
 WITHOUT PREJUDICE