



AREA MAP

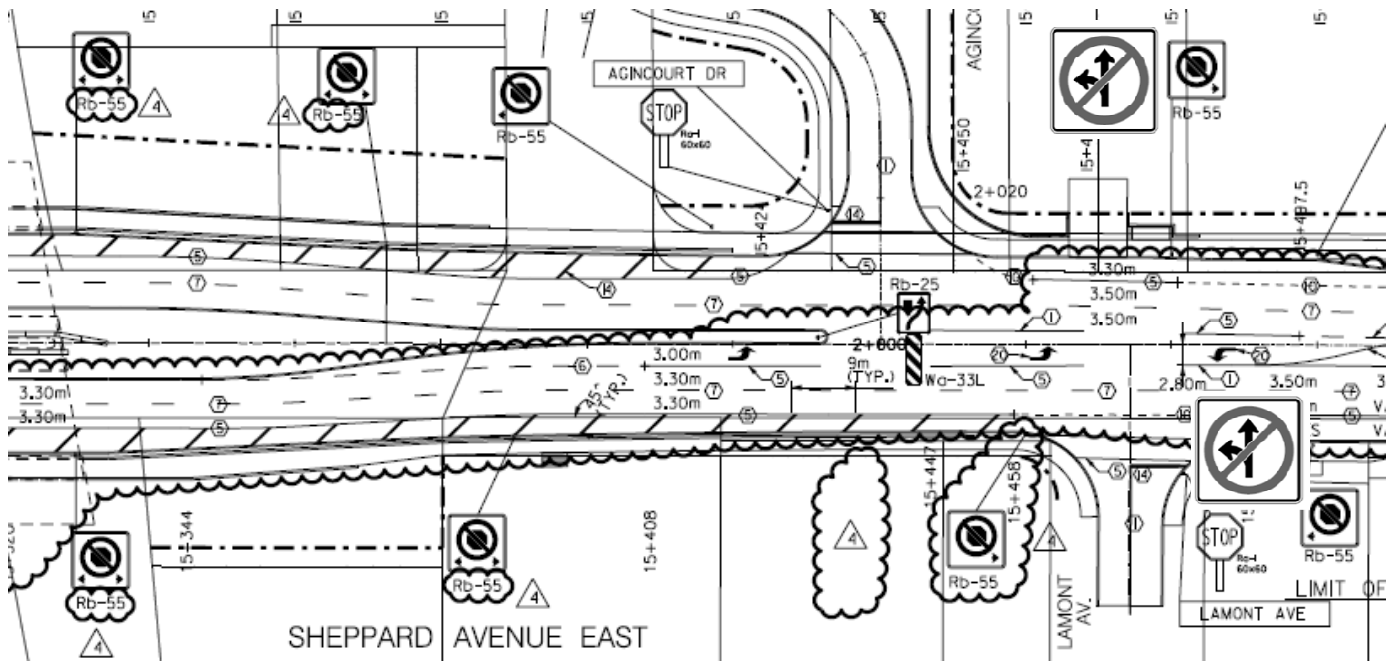

Location Map Courtesy of URS Canada Inc.

LEGEND

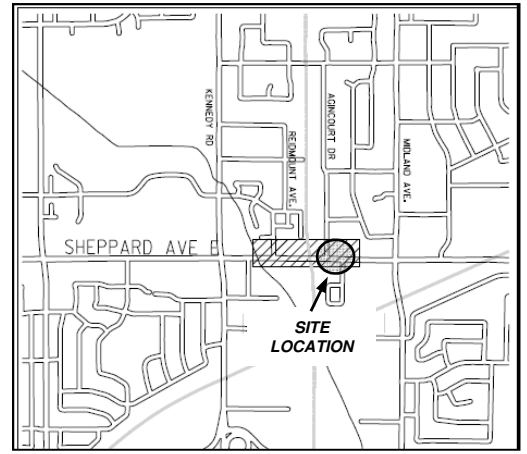

PROPOSED PROHIBITED TURN & COMPULSORY TURN SIGN



TRANSPORTATION SERVICES

TRAFFIC OPERATIONS
Scarborough District

| | |
|-----------|---------------|
| SCALE: | NTS |
| DATE: | December 2012 |
| DRAFTING: | JAB |

TRAFFIC PROHIBITIONS
SHEPPARD AVENUE EAST AND LAMONT AVENUE

| | |
|-----------------------------|------------|
| FILE NUMBER: D12-5019931 | |
| ATTACHMENT 2 | WARD 41 |