


NY7.37 - Confidential Attachment 1 -

Appendix B: Proposed Site Plan - Made public on July 17, 2015

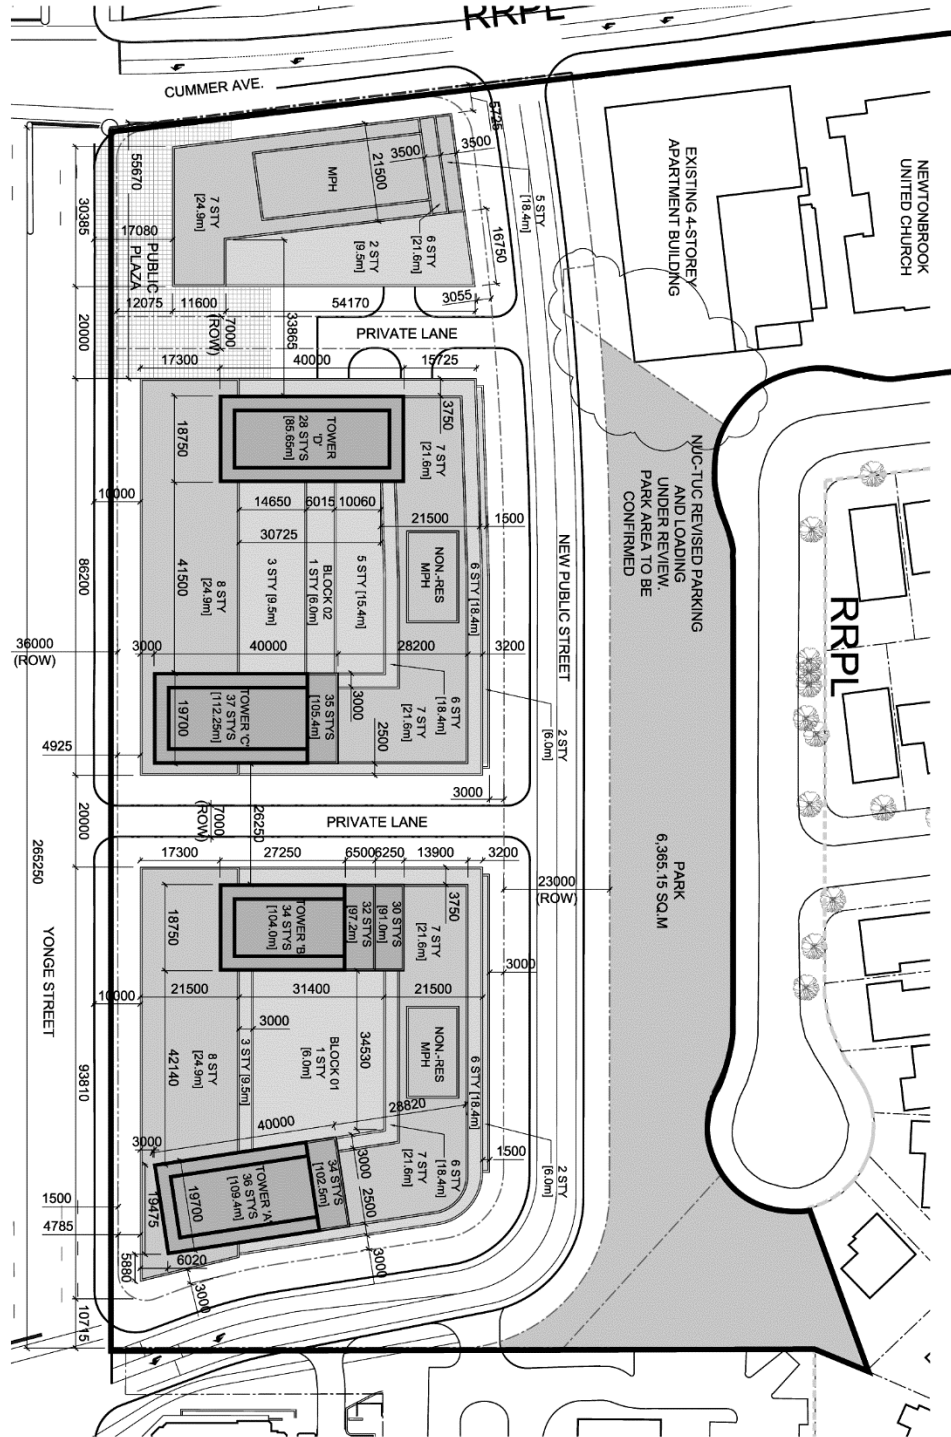

Site Plan

Applicant's Submitted Drawing

Not to Scale
03/07/2015

5799-5915 Yonge Street, 45 & 53 Cummer Avenue and 46 & 47 Averill Crescent

File # 11 287471 NWY 24 02