

SCALE: N. T. S.

DATE: JAN 2015

DRAFTING: P. B.

Transportation Services


EVANS AVENUE
THE WEST MALL

EXISTING CONFIGURATION

Etobicoke York District

FILE NUMBER:
EY15-22.DGN

ATTACHMENT	WARD
1	5

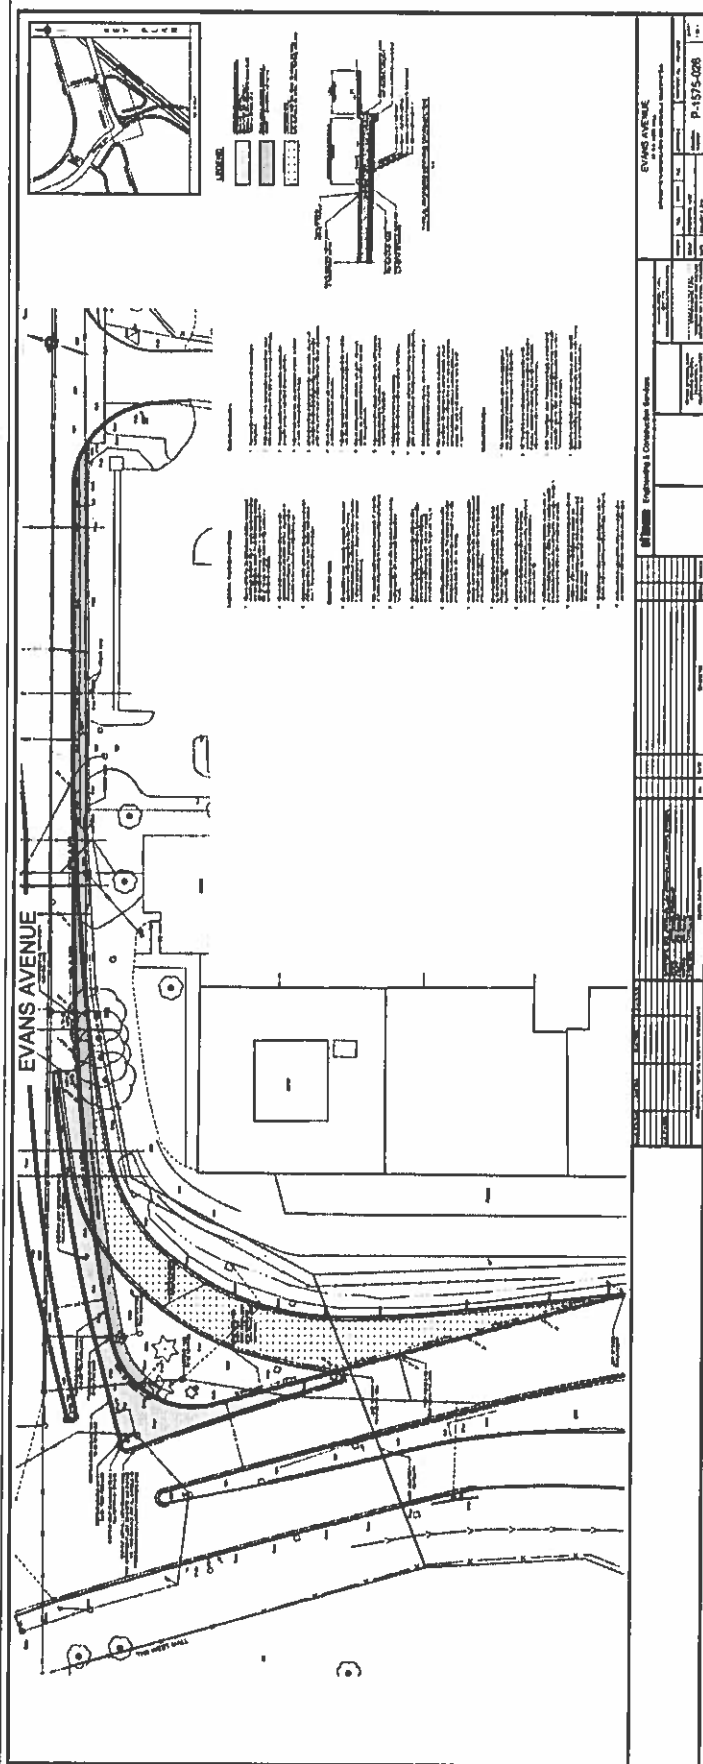

SCALE: N. T. S.

DATE: JAN 2015

DRAFTING: P. B.

Transportation Services

EVANS AVENUE
THE WEST MALL

PROPOSED CONFIGURATION

Etobicoke York District

FILE NUMBER:
EY15-22B.DGN

ATTACHMENT **2** WARD 5