


LAKE SHORE BLVD W

MATCHLINE DWG NO. 421G-1668

MATCHLINE DWG NO. 421G-1670

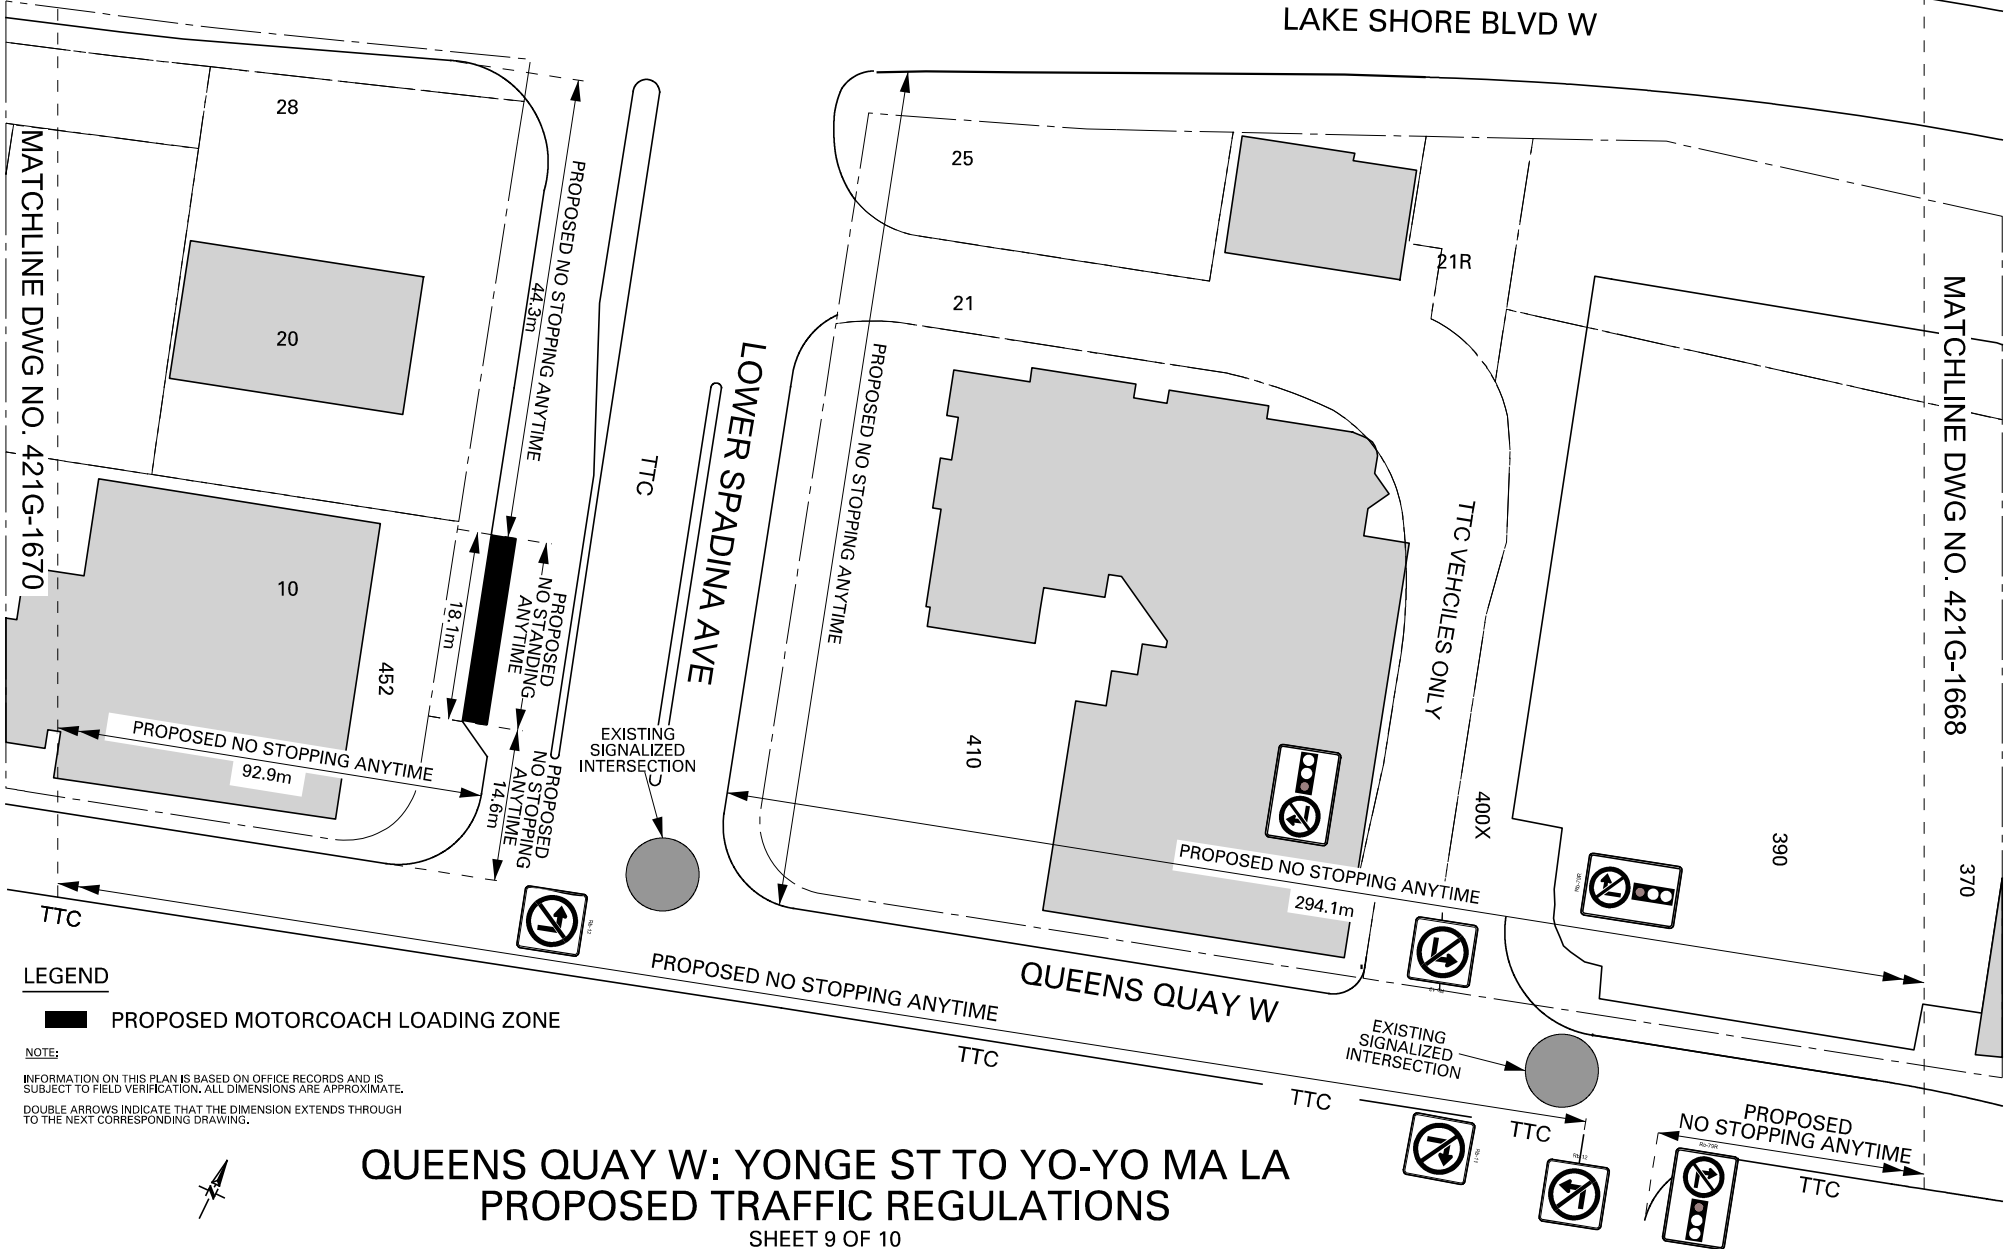

**LEGEND**

 PROPOSED MOTORCOACH LOADING ZONE

**NOTE:**

INFORMATION ON THIS PLAN IS BASED ON OFFICE RECORDS AND IS SUBJECT TO FIELD VERIFICATION. ALL DIMENSIONS ARE APPROXIMATE.

DOUBLE ARROWS INDICATE THAT THE DIMENSION EXTENDS THROUGH TO THE NEXT CORRESPONDING DRAWING.



# QUEENS QUAY W: YONGE ST TO YO-YO MA LA PROPOSED TRAFFIC REGULATIONS

SHEET 9 OF 10