


FRONT YARD PARKING APPEAL - 30 FLANDERS ROAD

APPENDIX ' D '

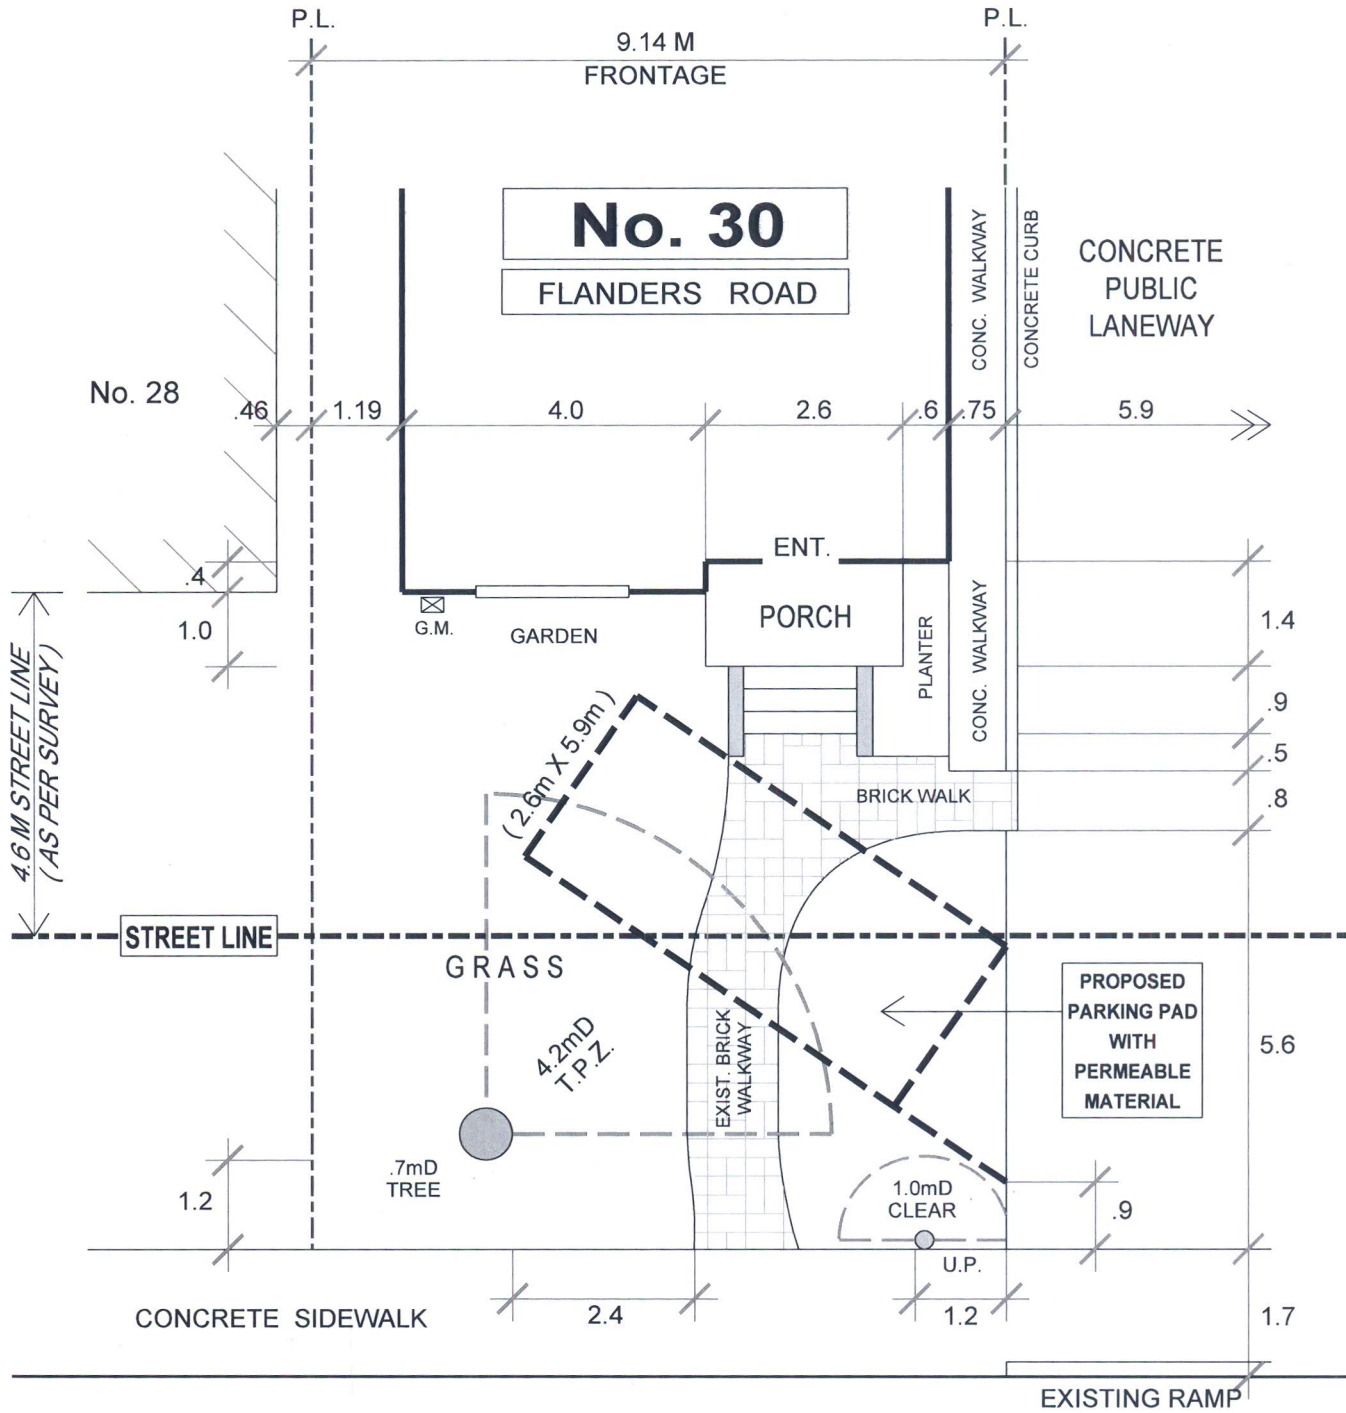

FLANDERS ROAD



No Changes