


# FRONT YARD PARKING APPEAL - 336 GILBERT AVENUE

## APPENDIX 'D'



# GILBERT AVENUE

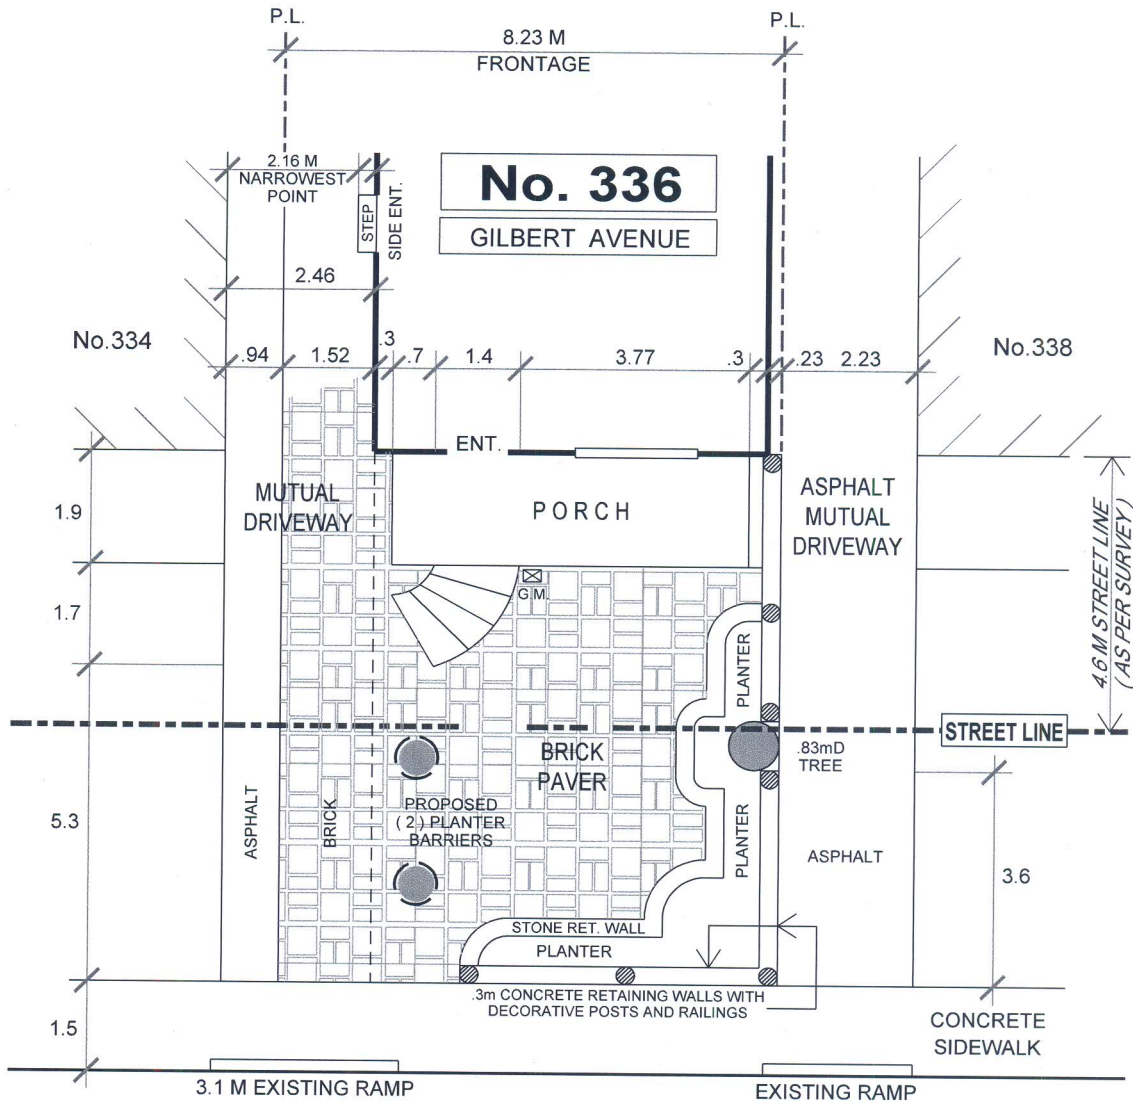

## TRANSPORTATION SERVICES DIVISION TORONTO AND EAST YORK DISTRICT RIGHT OF WAY MANAGEMENT - OFF STREET PARKING



### FRONT YARD PARKING

### CHAPTER 918

### F.Y.P. - 100976

TOTAL PARKING AREA ON STREET ALLOWANCE

PRIVATE PROPERTY

STREET ALLOWANCE

AREA % CODE

AREA % CODE

TOTAL AREA

PAVED AREA

LANDSCAPED OPEN SPACE

50% LANDSCAPED OPEN SPACE REQUIRED

75% SOFT LANDSCAPING REQUIRED

SOFT LANDSCAPING AREA

DRAWN BY: R. MUNSON

DATE: JANUARY 28, 2016

SCALE: 1:100

### REVISIONS

DATE	BY
FEB.01'16	R.A.M.
FEB.16'16	R.A.M.
FEB.24'16	R.A.M.
MAY 11'16	R.A.M.