


# Attachment 2

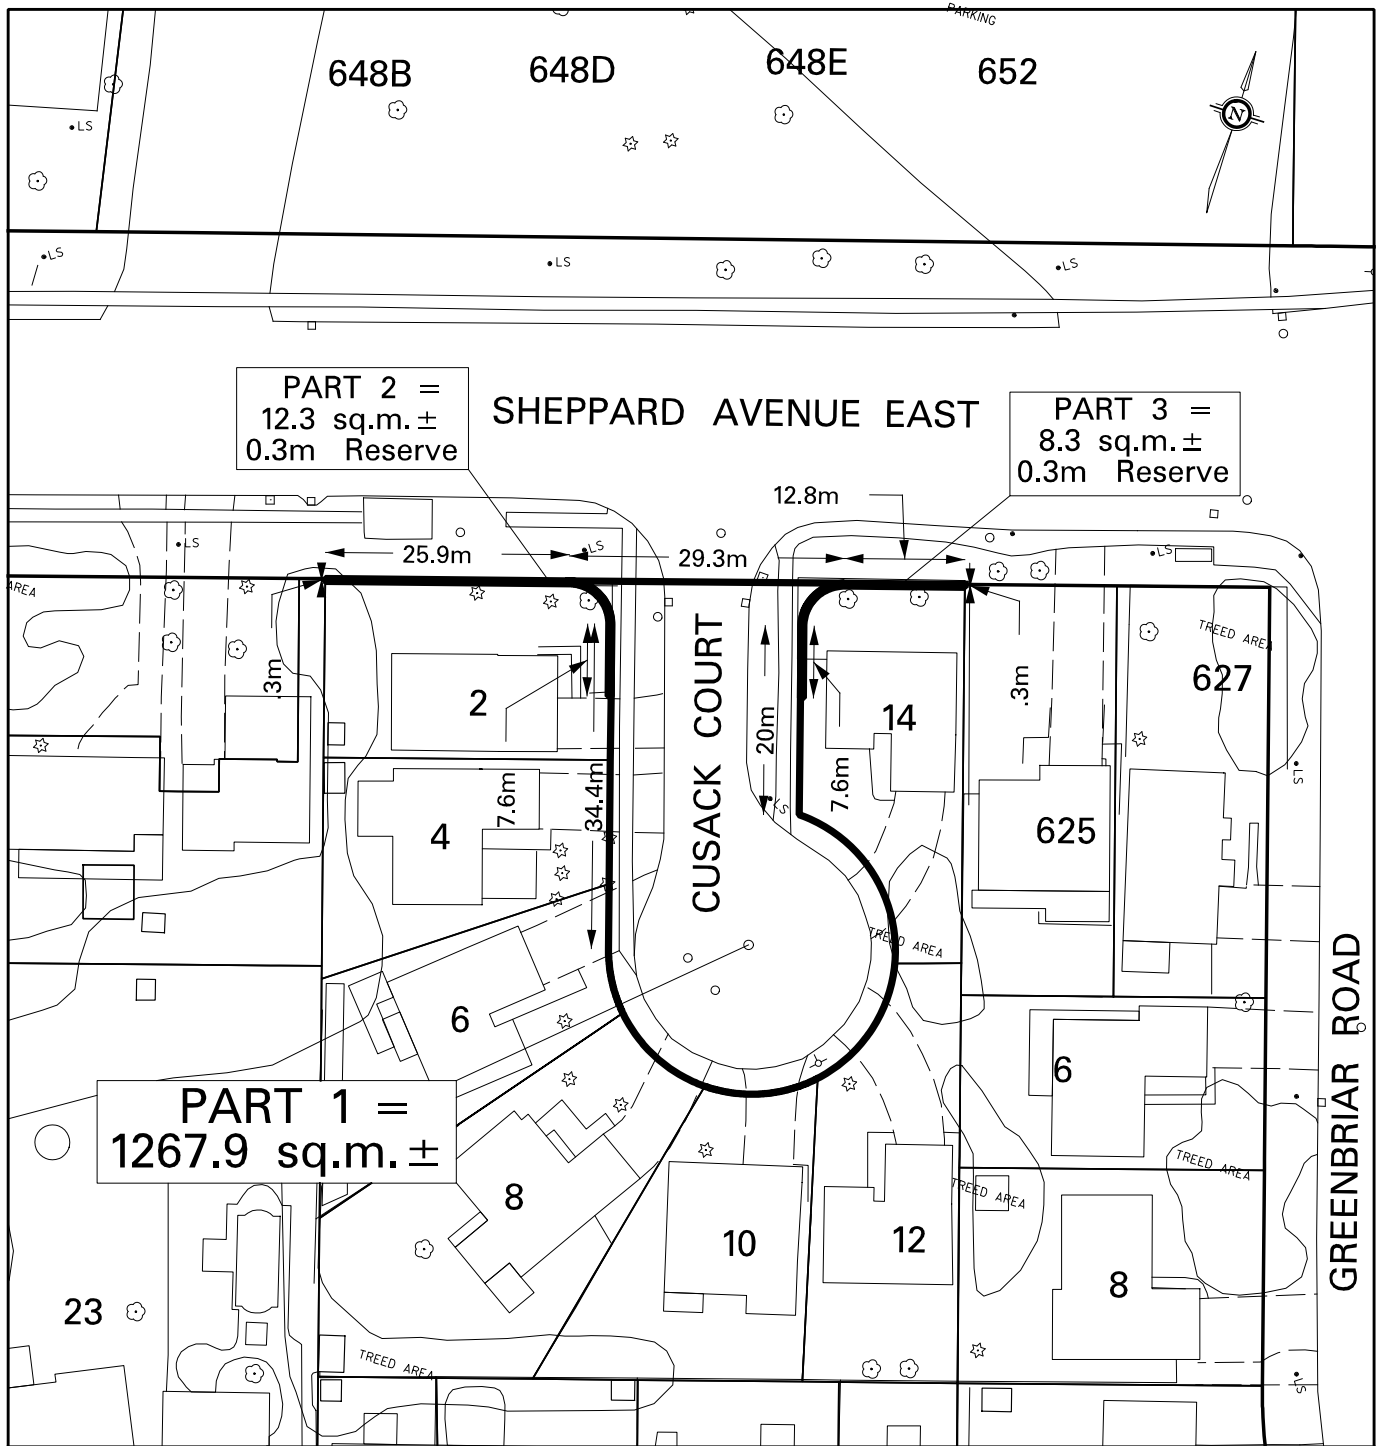

**Toronto**  
 TECHNICAL SERVICES DIVISION  
 SURVEY & UTILITY MAPPING

NOTE:  
 THIS SKETCH HAS BEEN  
 COMPILED FROM OFFICE  
 RECORDS. MEASUREMENTS  
 ARE APPROXIMATE

CHECK BY JOHN HOUSE  
 PREPARED BY: DWAYNE PITT

PROPERTY INFORMATION SHEET

SKETCH SHOWING THE PUBLIC HIGHWAY  
 CUSACK COURT (PART 1) AND CITY OWNED LAND  
 (PARTS 2 AND 3) ABUTTING  
 NOS. 2 TO 14 CUSACK COURT

WARD 24 - WILLOWDALE  
 DATE: MARCH 07, 2012

SKETCH No. PS-2012-014