


PART	AREA (sq. m.)	PART	AREA (sq. m.)
1	35.4	10	35.4
2	35.3	11	26.5
3	35.3	12	26.5
4	35.3	13	35.2
5	35.2	14	17.6
6	35.1	15	17.6
7	35.0	16	35.1
8	39.3	17	26.3
9	17.7	18	26.2

CRANBROOKE AVENUE

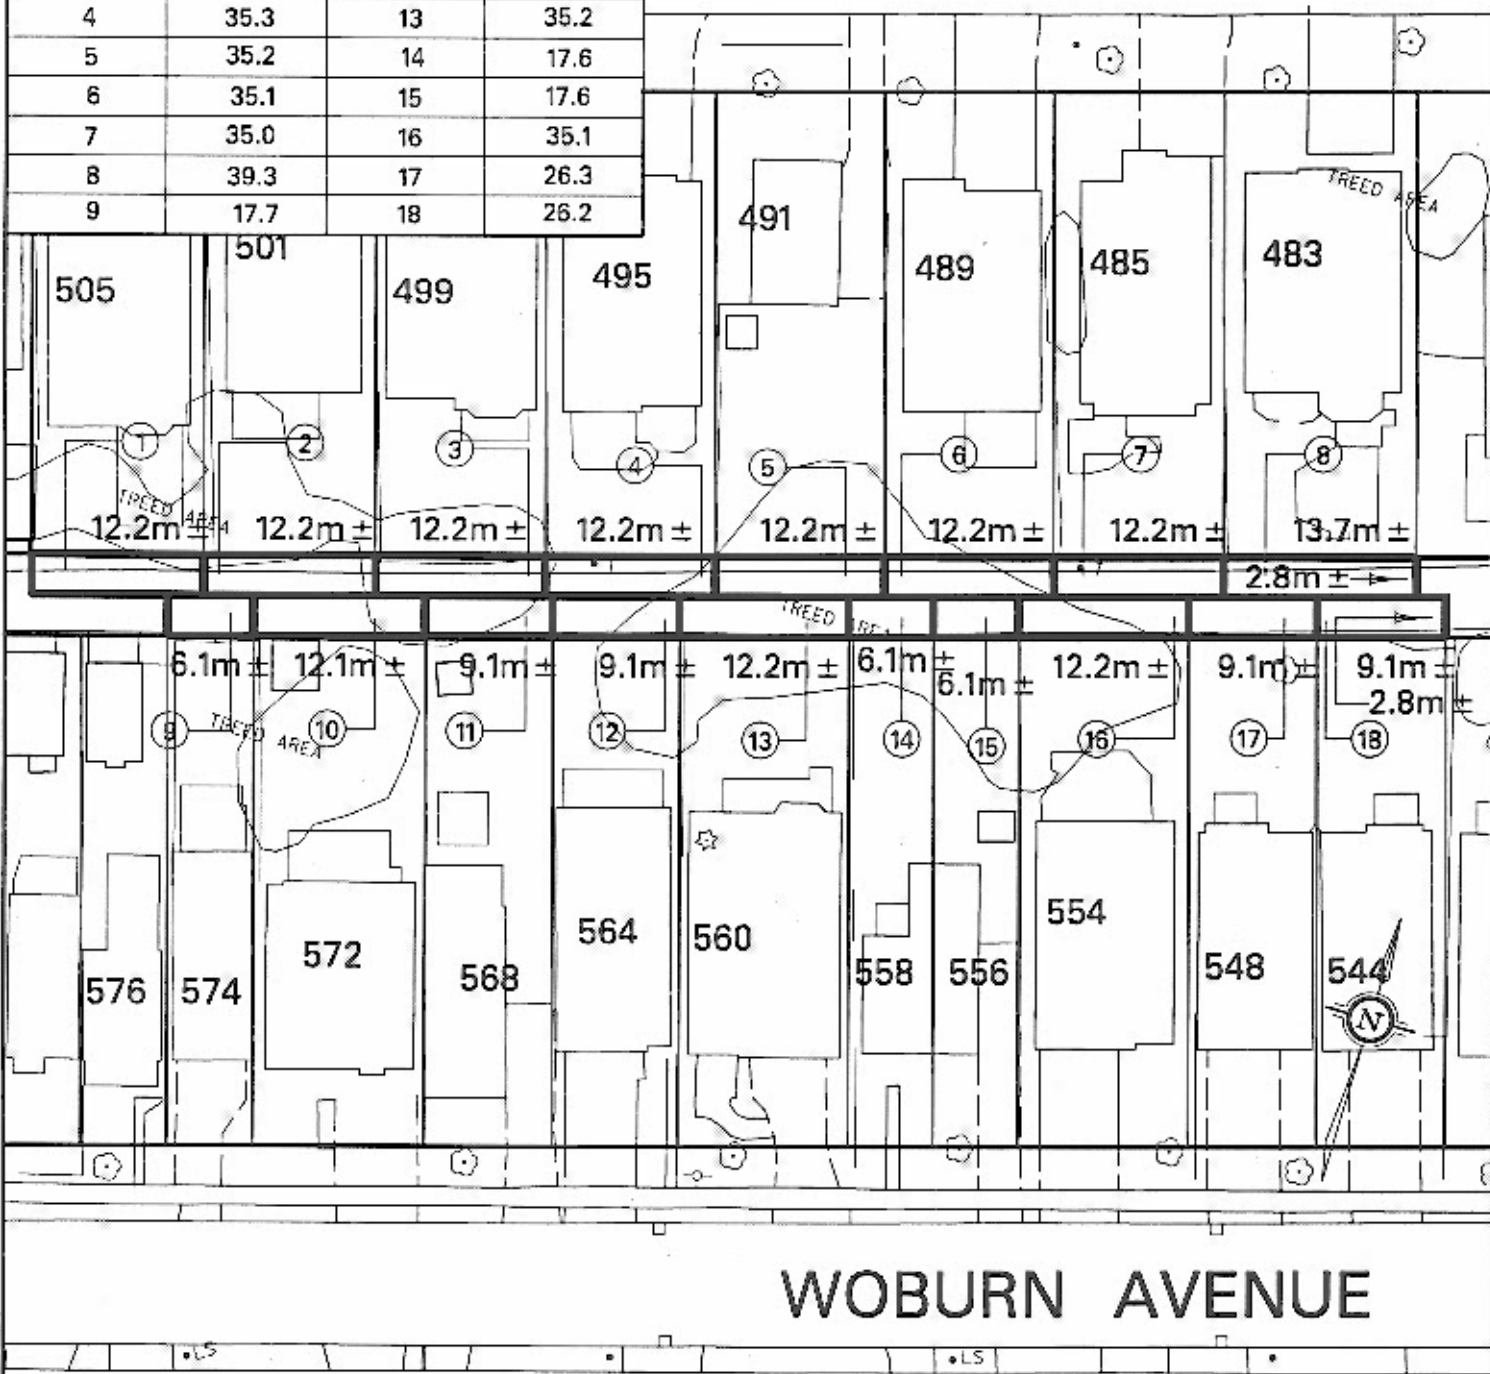

WOBURN AVENUE

PROPERTY INFORMATION SHEET

PROPOSED CLOSURE AND SALE OF A PORTION OF
 THE PUBLIC LANE EXTENDING
 WESTERLY FROM GREY ROAD BETWEEN
 CRANBROOKE AVENUE AND WOBURN AVENUE



NOTE:
 THIS SKETCH HAS
 BEEN COMPILED
 FROM OFFICE RECORDS

CHECK BY JOHN HOUSE
 PREPARED BY: DWAYNE PITT

WARD 18 - EGLINTON-LAWRENCE
 DATE: JANUARY 13, 2011

SKETCH No. PS-2010-118