


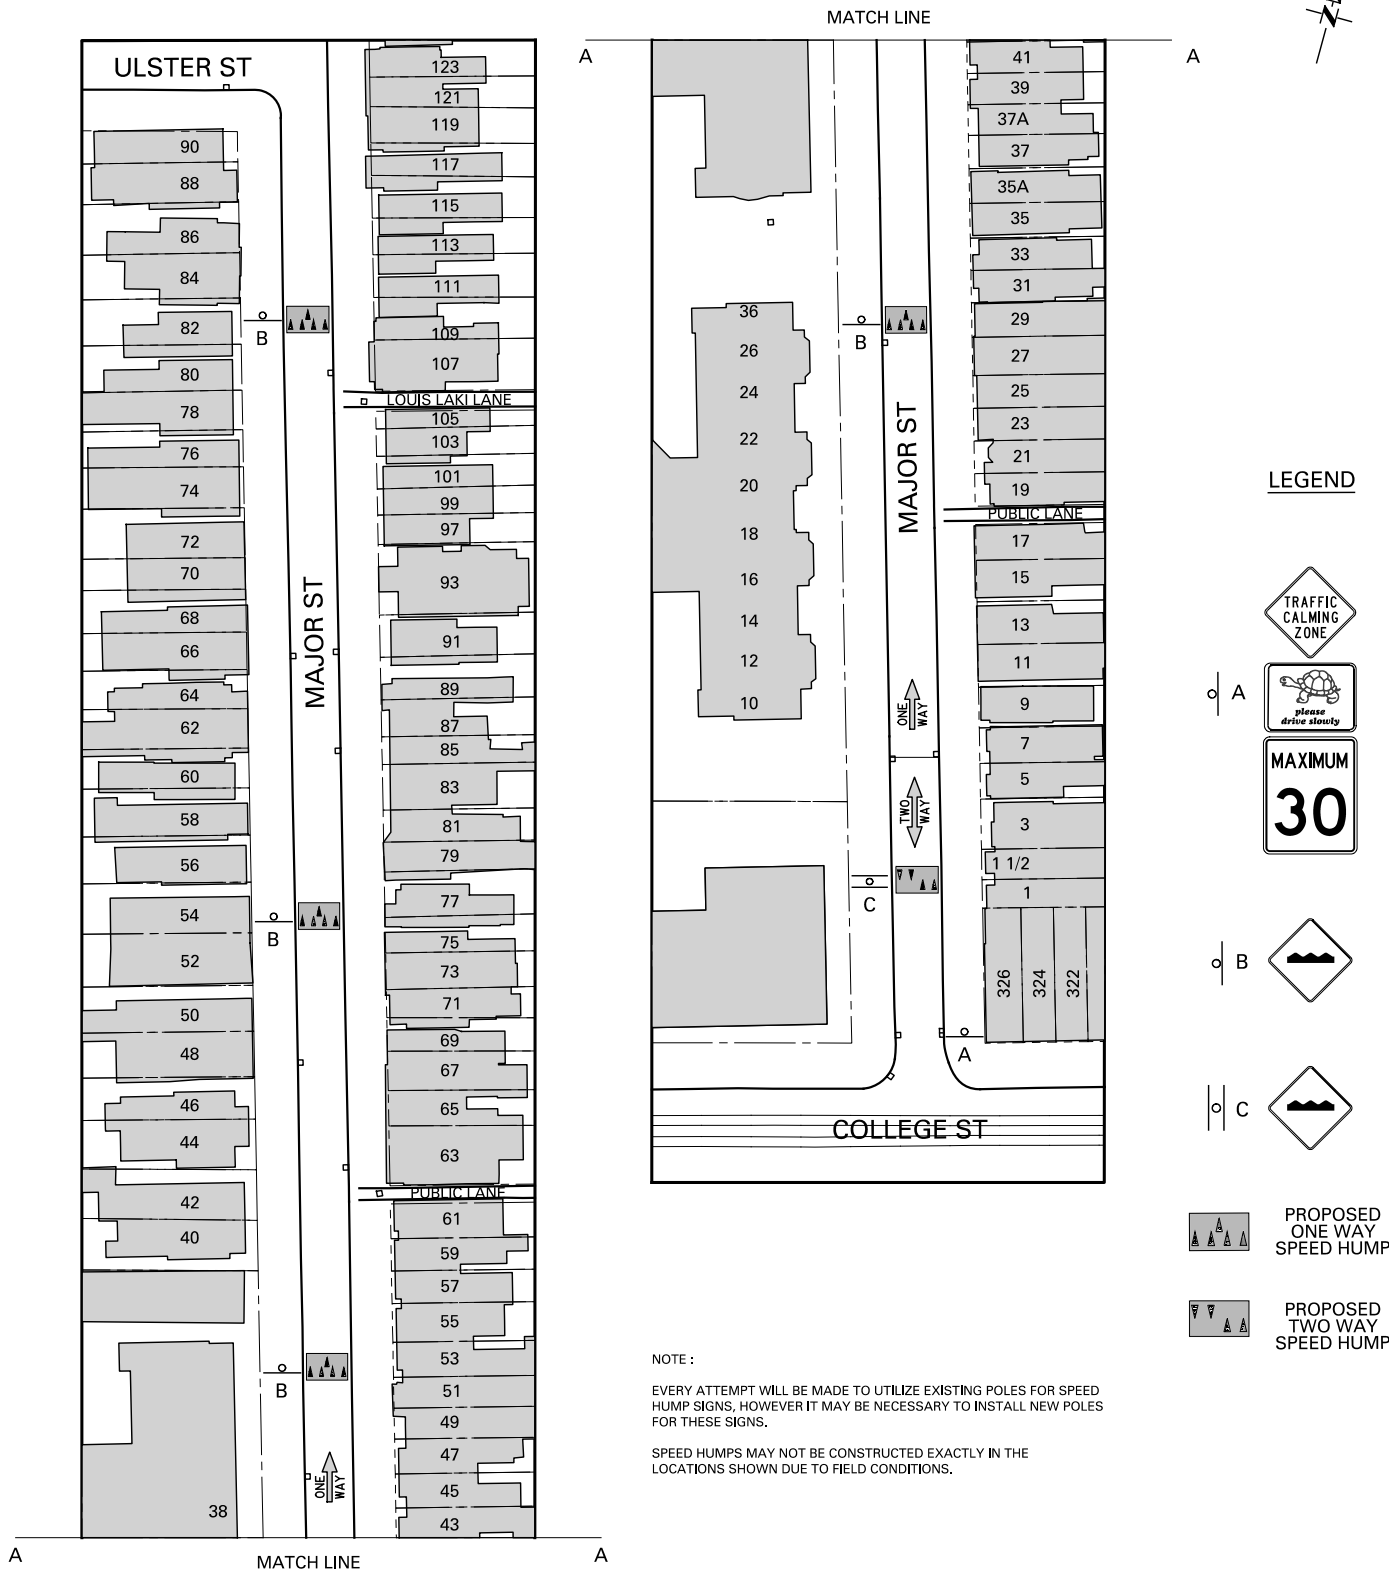

# MAJOR ST: ULSTER ST TO COLLEGE ST PROPOSED SPEED HUMP LOCATIONS PLAN