


PART	AREA (sq. m.)	PART	AREA (sq. m.)
1	35.4	10	35.4
2	35.3	11	26.5
3	35.3	12	26.5
4	35.3	13	35.2
5	35.2	14	17.6
6	35.1	15	17.6
7	35.0	16	35.1
8	39.3	17	26.3
9	17.7	18	26.2

CRANBROOKE AVENUE

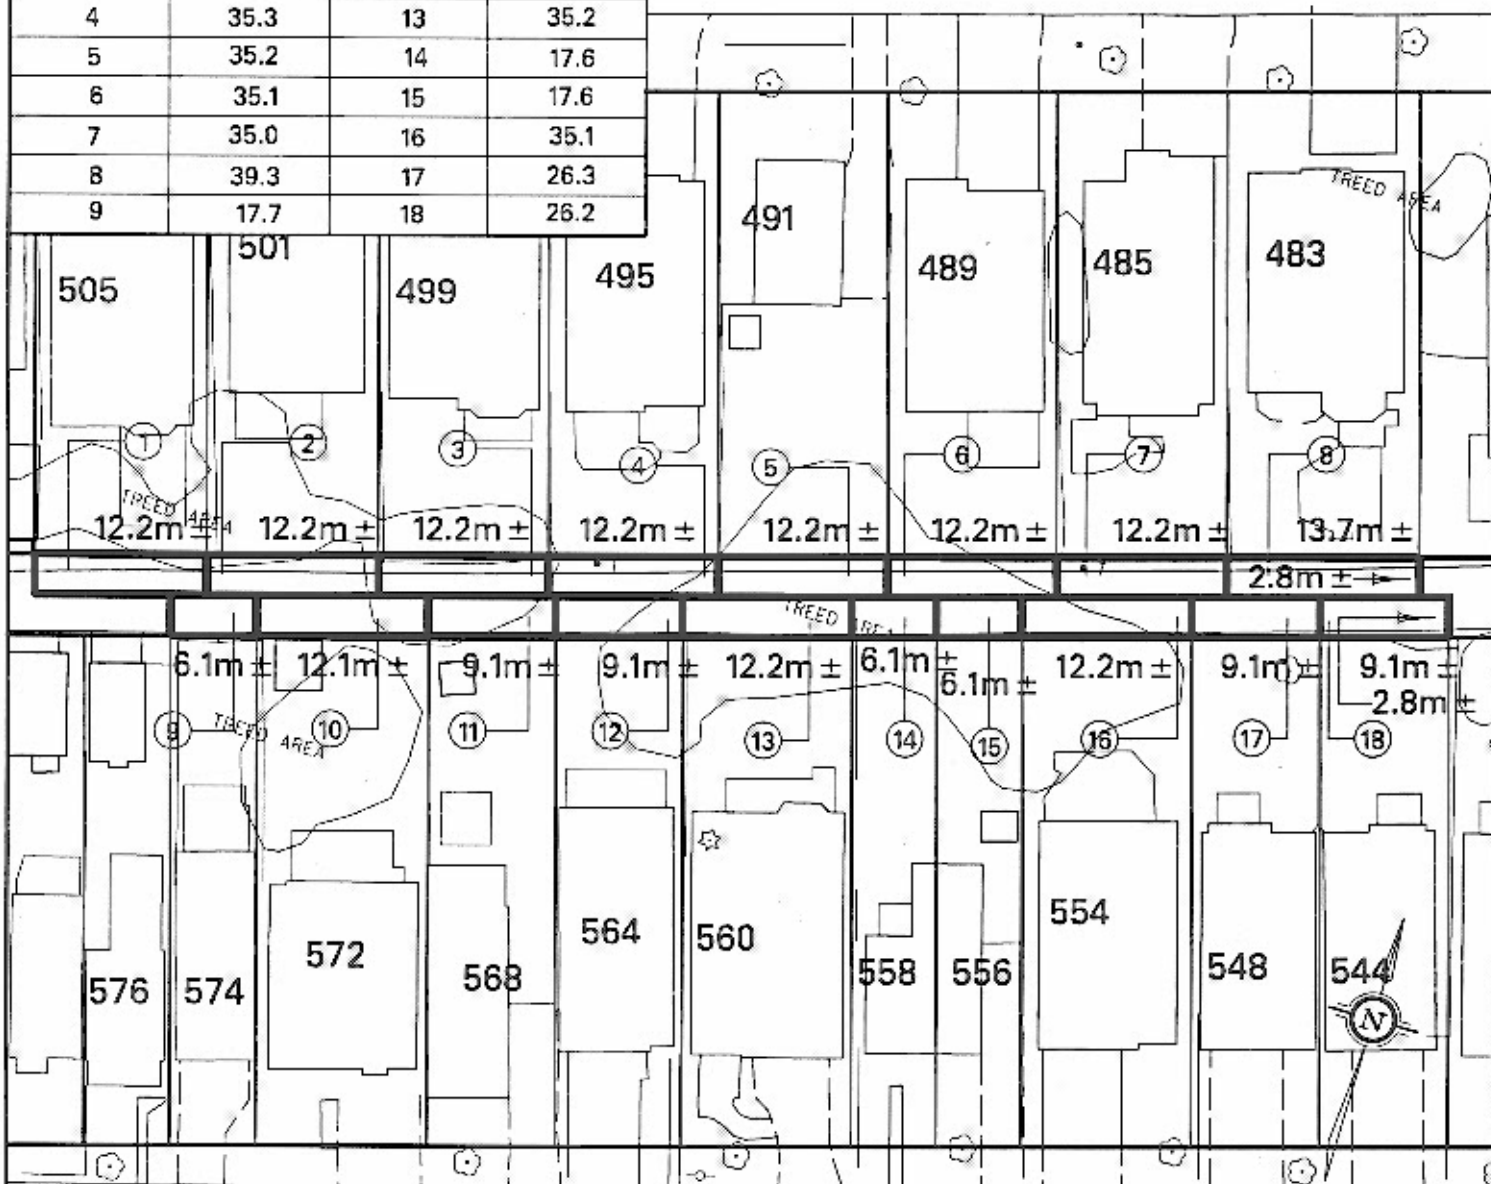

WOBURN AVENUE

Toronto
TECHNICAL SERVICES DIVISION
SURVEY & MAPPING SERVICES

NOTE:
THIS SKETCH HAS
BEEN COMPILED
FROM OFFICE RECORDS

CHECK BY JOHN HOUSE
PREPARED BY: DWAYNE PITT

PROPERTY INFORMATION SHEET

PROPOSED CLOSURE AND SALE OF A PORTION OF
THE PUBLIC LANE EXTENDING
WESTERLY FROM GREY ROAD BETWEEN
CRANBROOKE AVENUE AND WOBURN AVENUE

WARD 18 - EGLINTON-LAWRENCE
DATE: JANUARY 13, 2011

SKETCH No. PS-2010-118