


ERSKINE AVENUE DEVELOPMENT

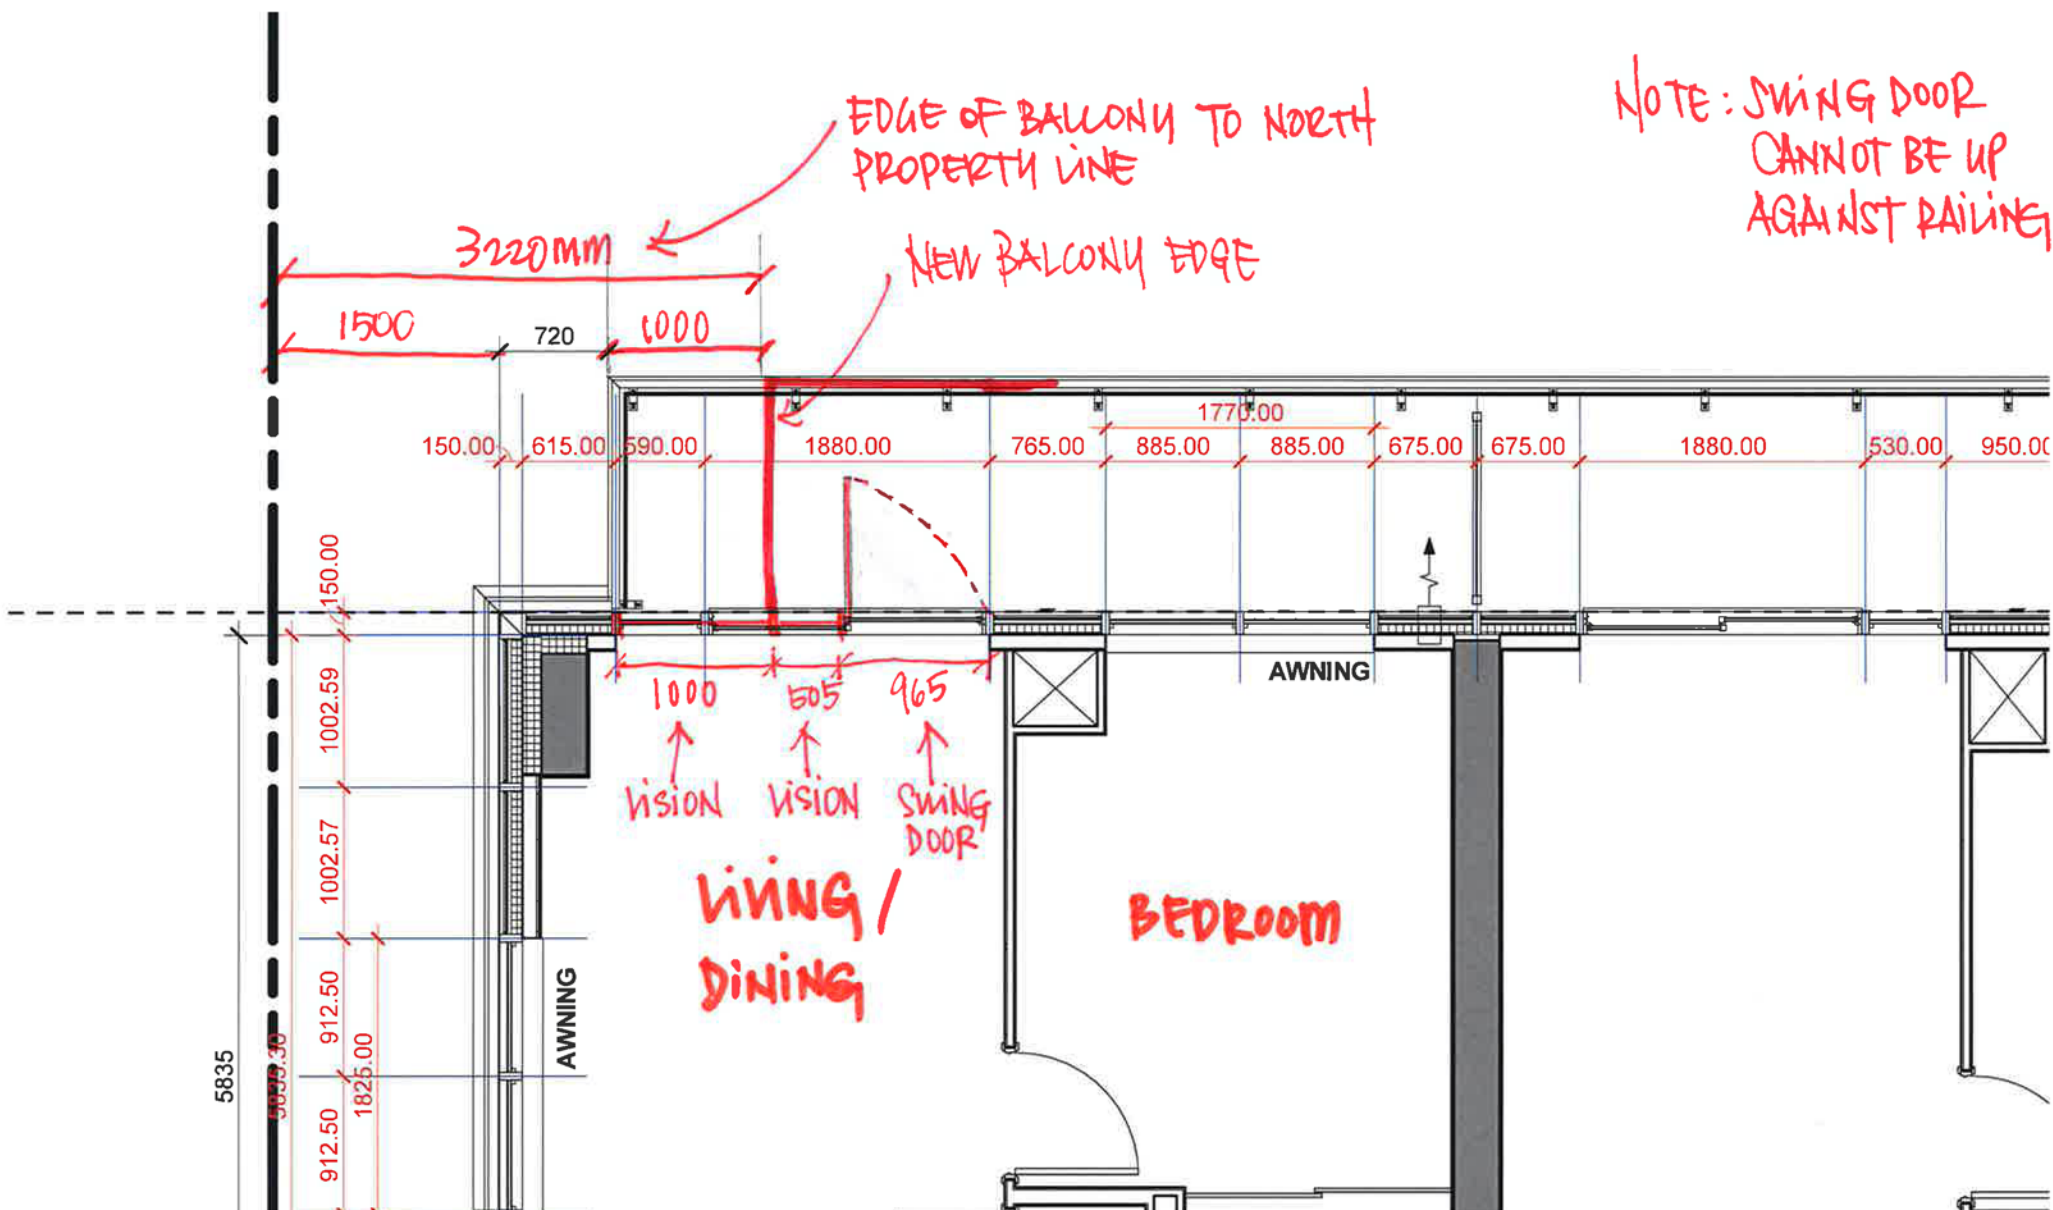

| 18-30 Erskine Avenue, Toronto ON

K&G Group

16-009

June 8, 2017



KIRKOR ARCHITECTS + PLANNERS