


CC44.25 - Confidential Schedule A.1.2 - made public on August 8, 2018

CONTRACTOR MUST CHECK & VERIFY ALL DIMENSIONS ON THE JOB.
 20 1/8" SCALE DIMENSIONS.
 ALL DIMENSIONS, SPECIFICATIONS AND RELATED DOCUMENTS ARE THE COPYRIGHT PROPERTY OF THE ARCHITECT AND SHALL BE RETURNED UPON REQUEST. REPRODUCTION OF DRAWINGS, SPECIFICATIONS AND RELATED DOCUMENTS IN PART OR IN WHOLE IS FORBIDDEN WITHOUT THE WRITER'S PERMISSION.
 THIS DRAWING IS NOT TO BE USED FOR CONSTRUCTION UNTIL ISSUED BY THE ARCHITECT.

No.	Date	Description
1	2016/06/24	ISSUED FOR ZONING BYLAW AMENDMENT
2	2016/09/24	ISSUED FOR HIR & RENT HS DEMONSTRATION APP
3	2016/09/27	ISSUED FOR HIR/RENT HS DEMONSTRATION APP 2

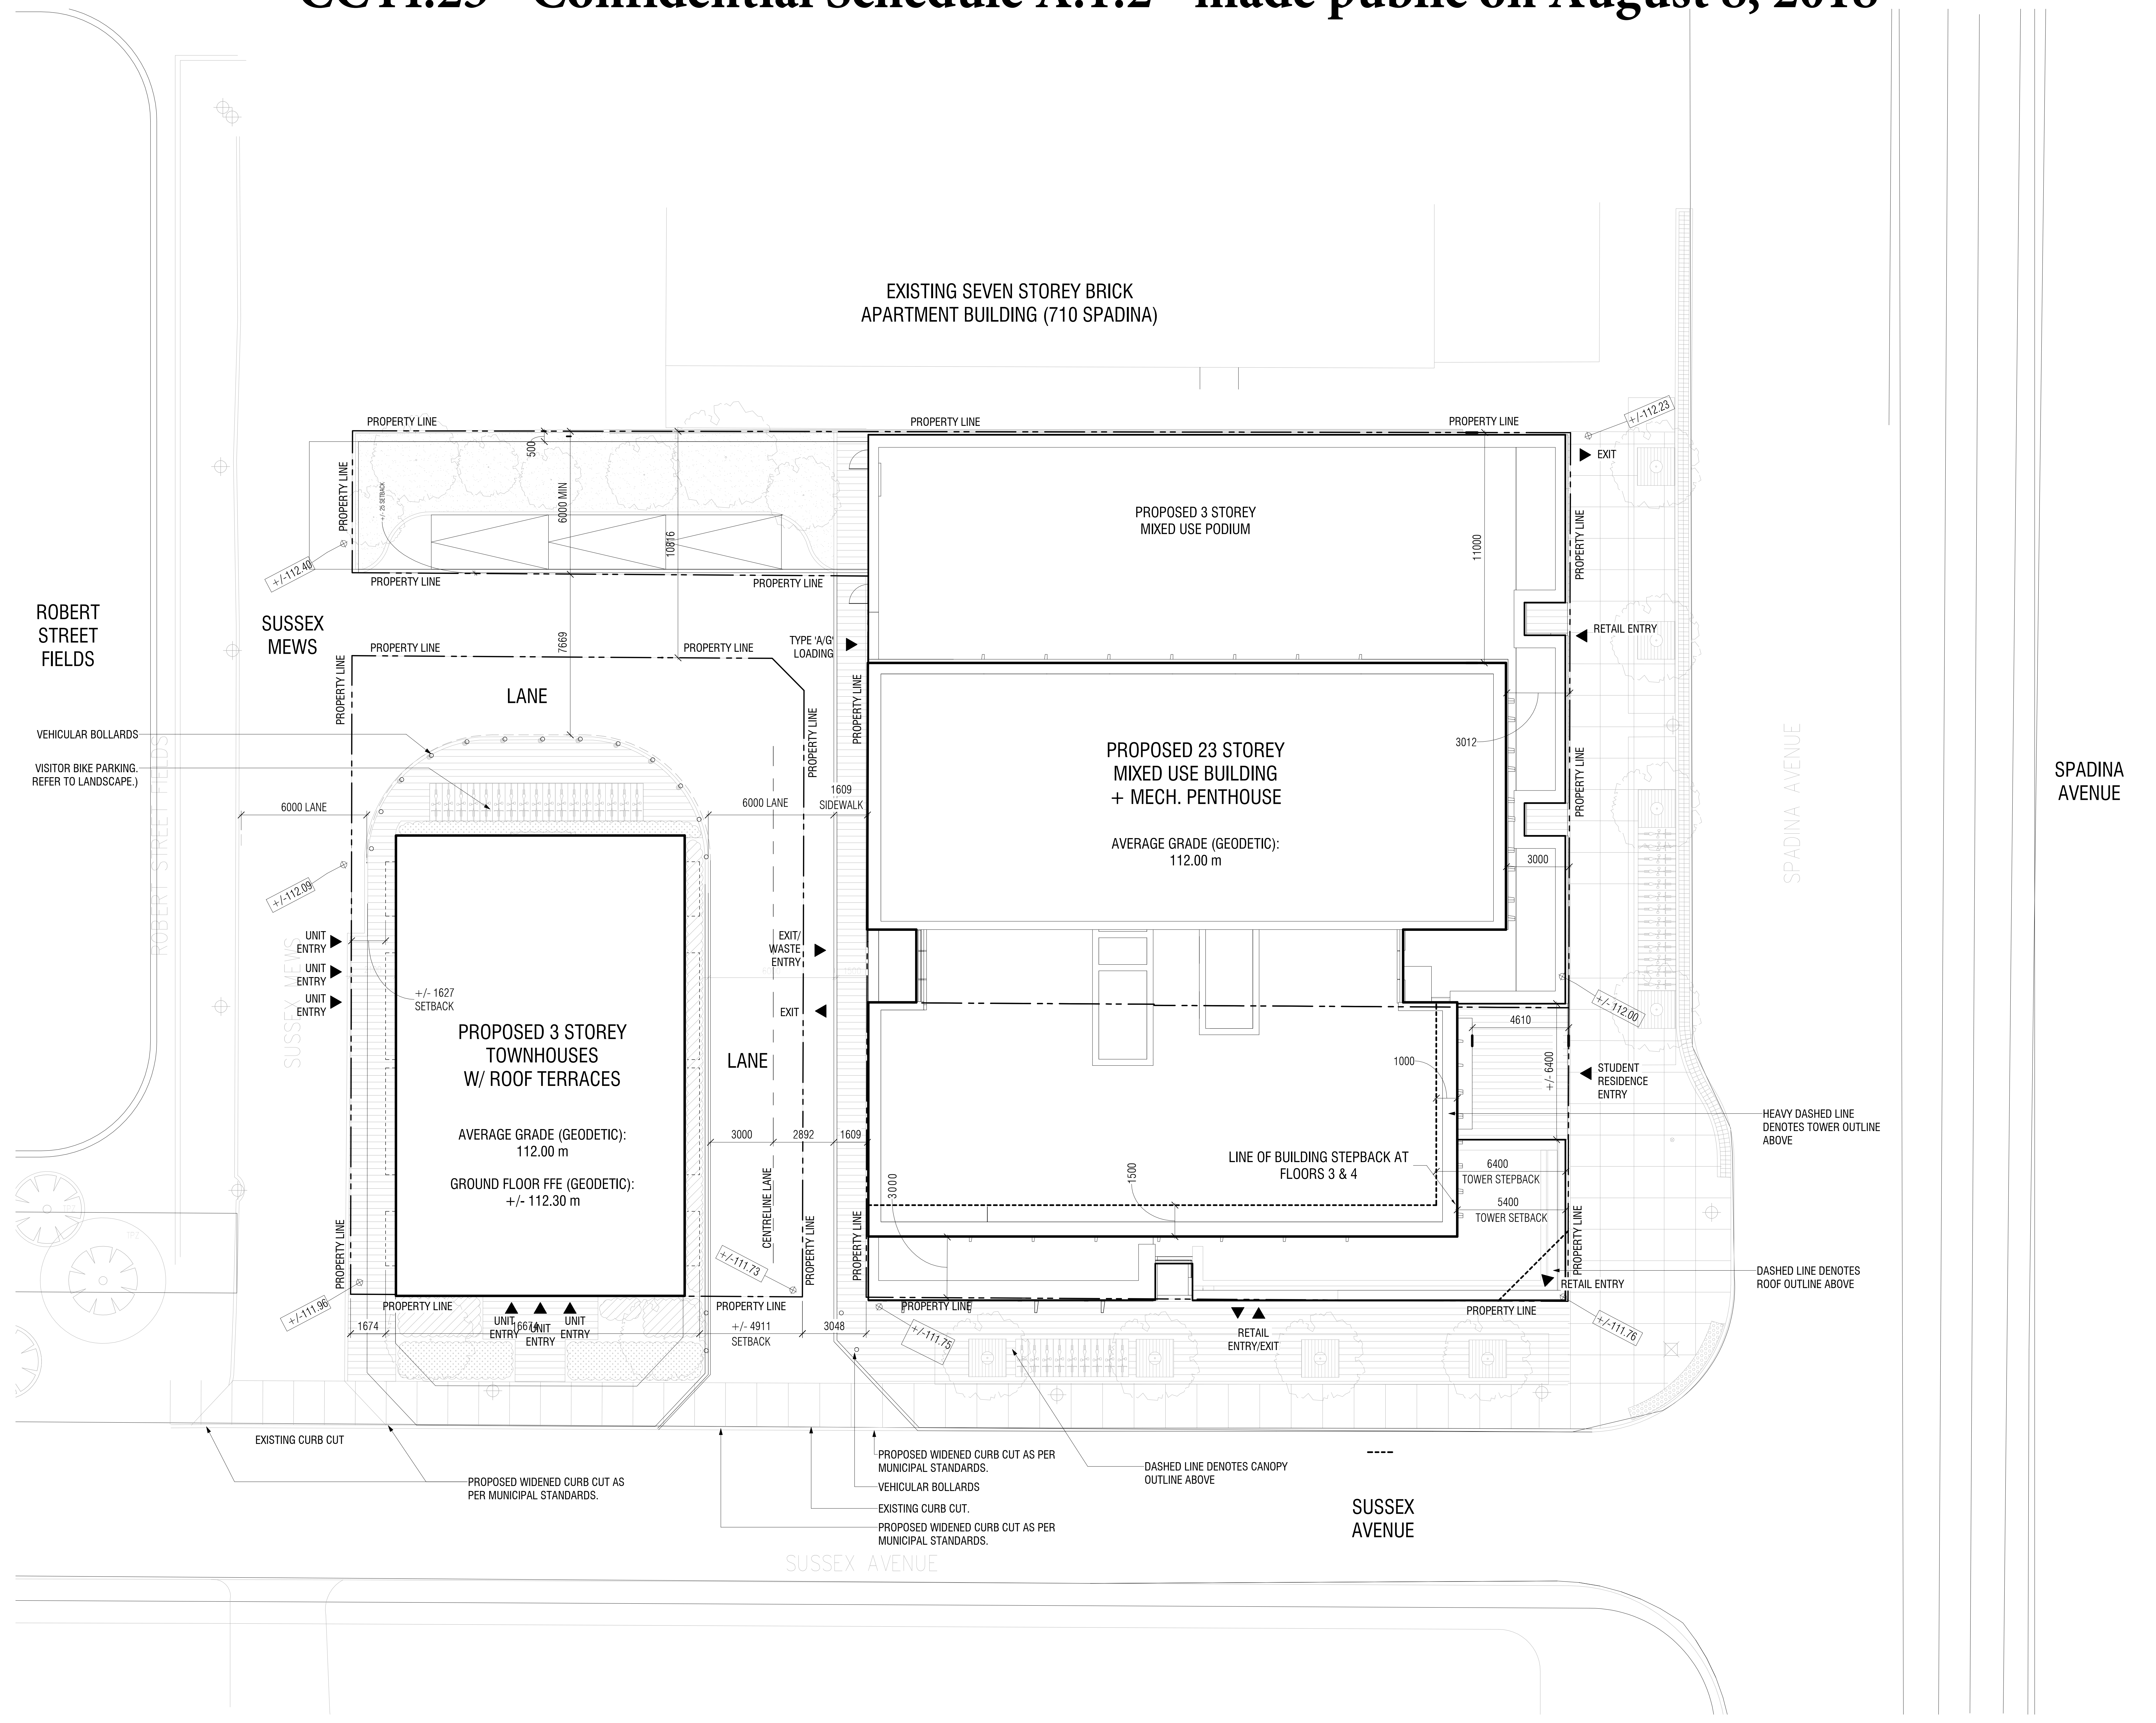

HEAVY DASHED LINE DENOTES TOWER OUTLINE ABOVE
 DASHED LINE DENOTES ROOF OUTLINE ABOVE

PROPOSED WIDENED CURB CUT AS PER MUNICIPAL STANDARDS.
 VEHICULAR BOLLARDS
 EXISTING CURB CUT.
 PROPOSED WIDENED CURB CUT AS PER MUNICIPAL STANDARDS.

Diamond Schmitt Architects
 384 Adelaide Street West, Suite 300, Toronto, Canada M5V 1R7
 Tel: 416 862 8800 Fax: 416 862 5108 info@dsai.ca www.dsai.ca



SPADINA SUSSEX RESIDENCES

SPADINA AVE, TORONTO

SITE PLAN

Scale: 1:100
 Project No: 1447
 Date: DEC 20th 2017

A010

6/13/2018 5:18:18 PM C:\Users\james\OneDrive\Projects\1447\1447_Bldg_James\0100a.dwg

1 SITE PLAN
 A010 1:100



Diamond Schmitt Architects

384 Adelaide Street West, Suite 300, Toronto, Canada M5V 1R7

Tel: 416 862 8800 Fax: 416 862 5508

info@dsai.ca www.dsai.ca

SPADINA SUSSEX RESIDENCES

University of Toronto



