


- Fixed Uses (TTC Stops, Right Turns, Driveways (D), Construction Areas, etc.)
- Public Space/Cafe (including bicycle infrastructure)
- Taxi Stand
- Accessible Loading Zone
- Commercial Loading Zone
- Passenger Only Loading Zone
- Fire Hydrant
- Address

GENERAL ARRANGEMENT OF KING STREET

Bathurst to Spadina

March 2019

Layout subject to change

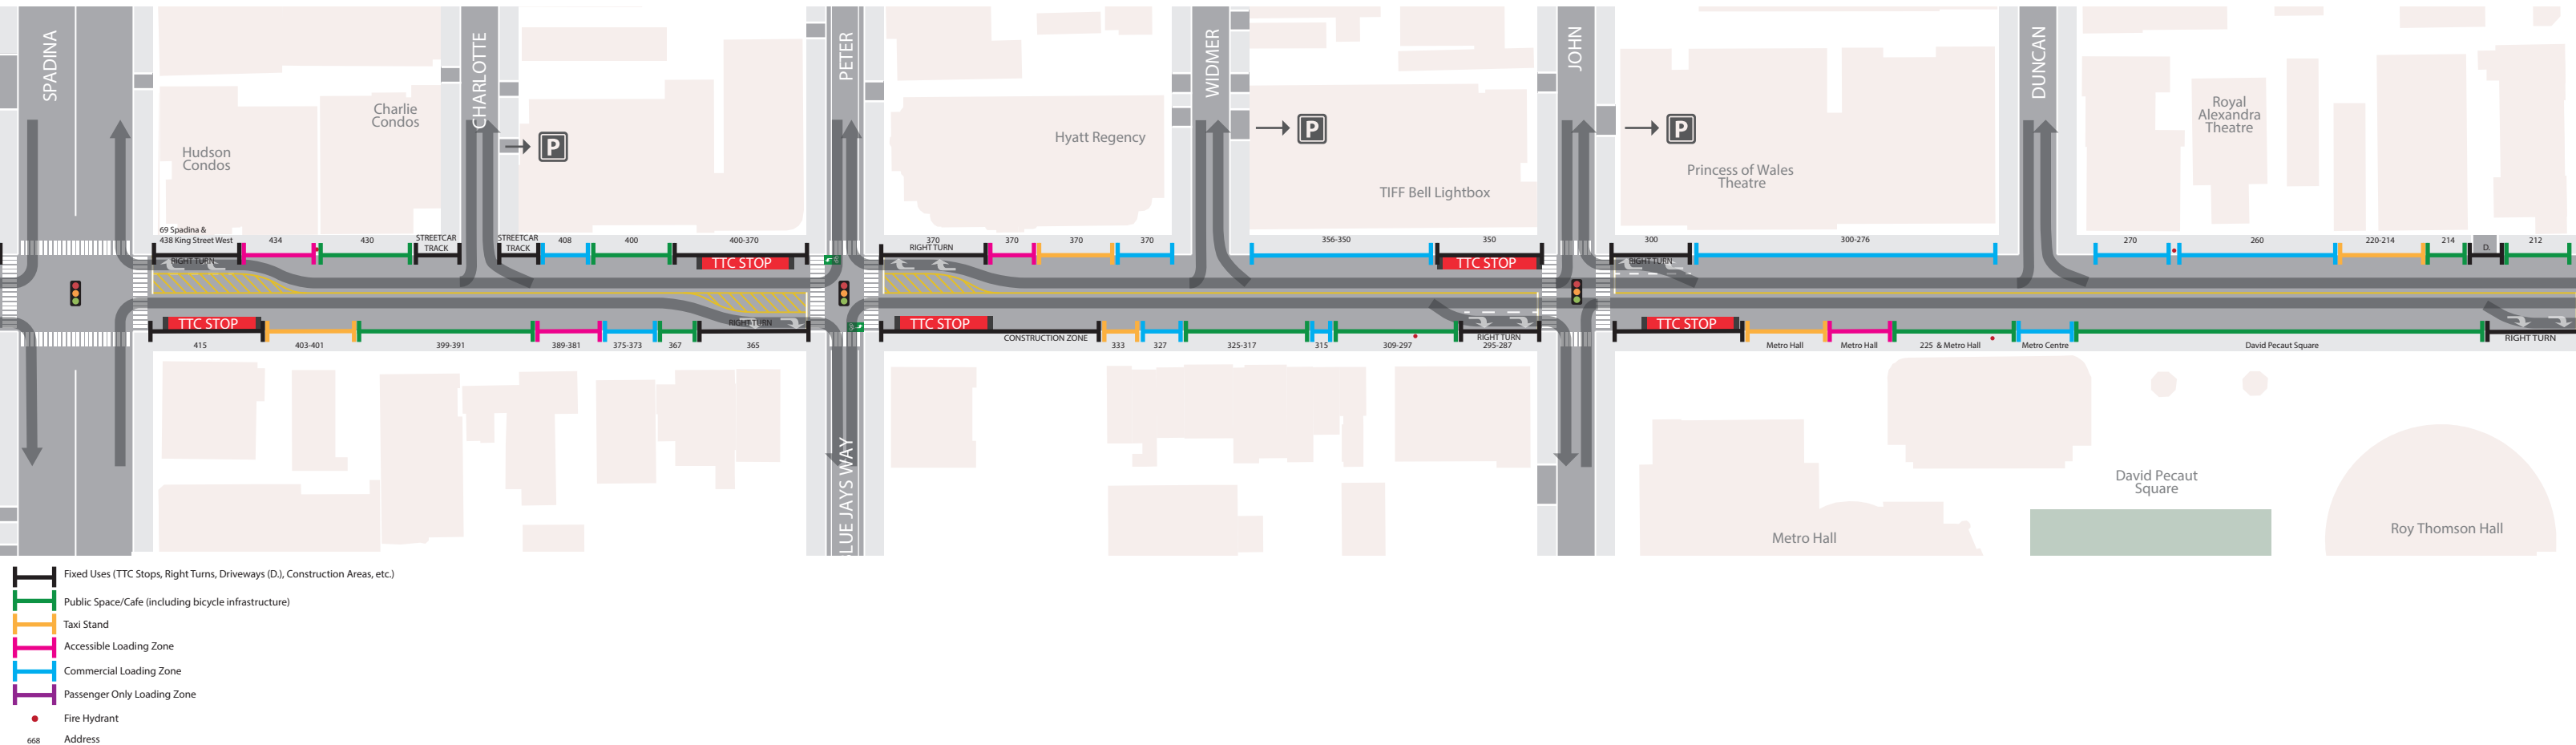


GENERAL ARRANGEMENT OF KING STREET

Spadina to Simcoe

March 2019

Layout subject to change

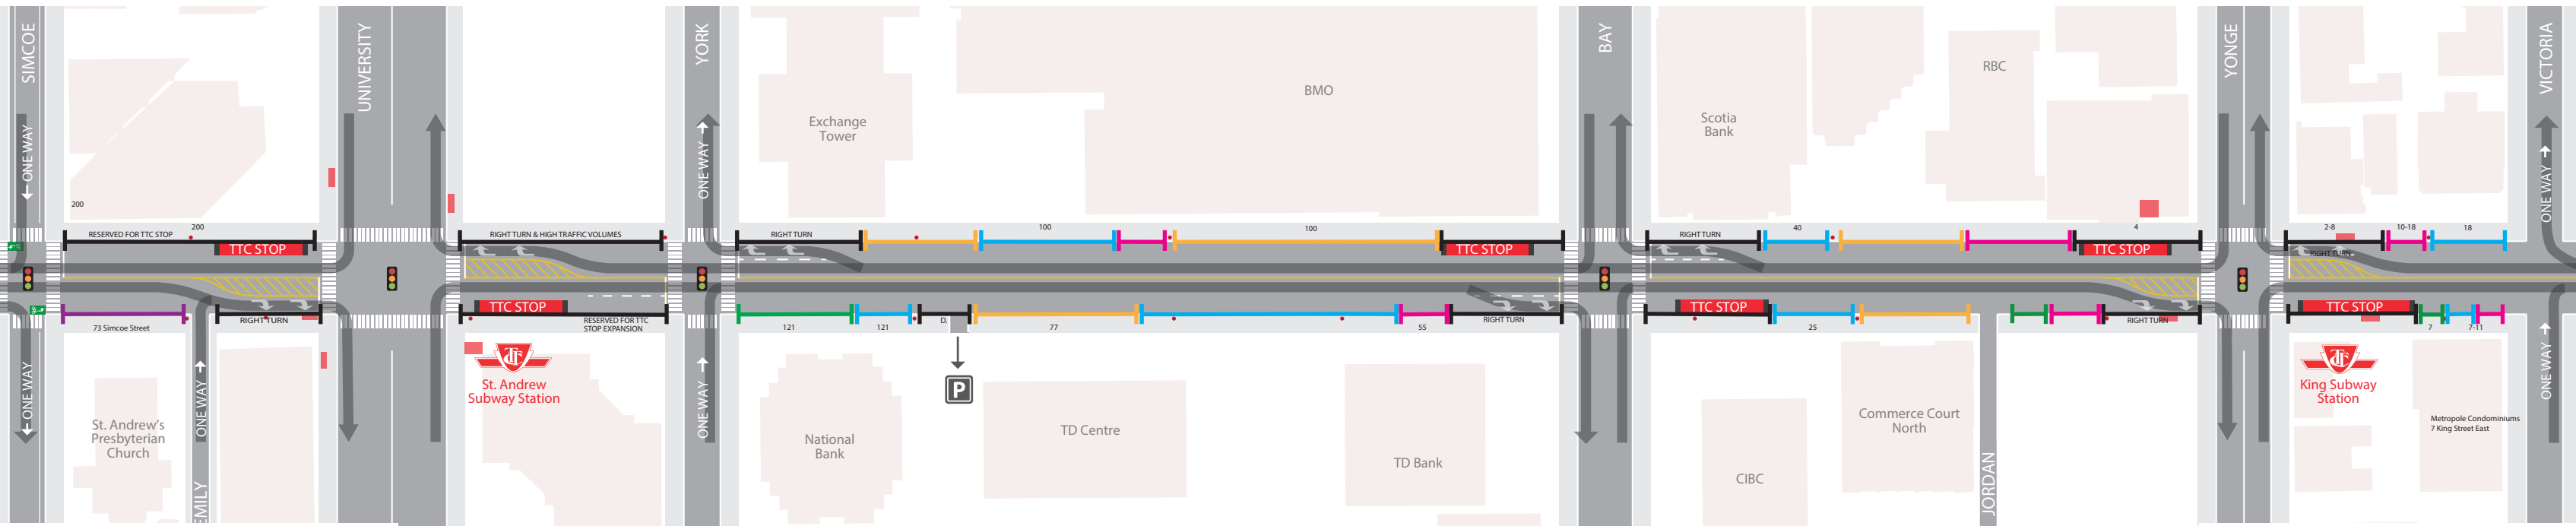


- Fixed Uses (TTC Stops, Right Turns, Driveways (D.), Construction Areas, etc.)
- Public Space/Cafe (including bicycle infrastructure)
- Taxi Stand
- Accessible Loading Zone
- Commercial Loading Zone
- Passenger Only Loading Zone
- Fire Hydrant
- Address

GENERAL ARRANGEMENT OF KING STREET

Simcoe to Victoria

March 2019

Layout subject to change

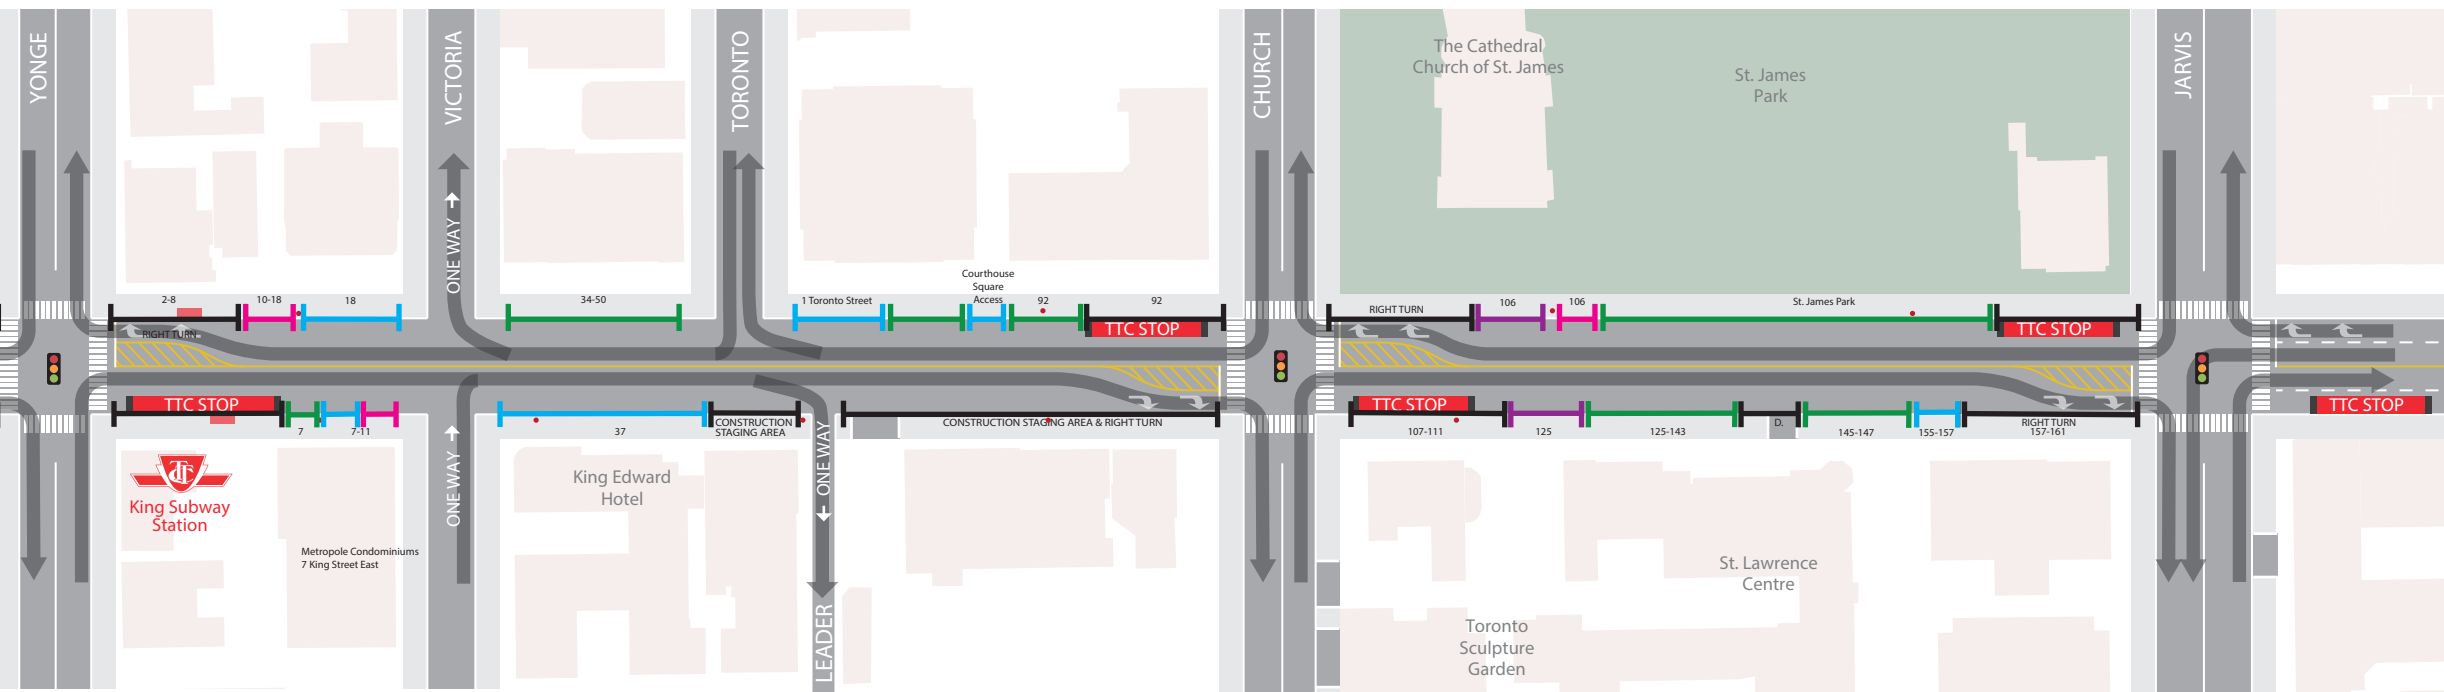

- Fixed Uses (TTC Stops, Right Turns, Driveways (D), Construction Areas, etc.)
- Public Space/Cafe (including bicycle infrastructure)
- Taxi Stand
- Accessible Loading Zone
- Commercial Loading Zone
- Passenger Only Loading Zone
- Fire Hydrant
- Address

GENERAL ARRANGEMENT OF KING STREET

Yonge to Jarvis

March 2019

Layout subject to change