


KEY MAP:



SYMINGTON AVE. & CAMPBELL AVE.

LEGEND:

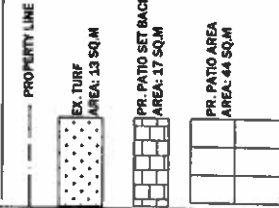

© All Rights Reserved. No part of this drawing may be reproduced, stored in a retrieval system, or transmitted in any form or by any means, electronic, mechanical, photocopying, recording, or by any information storage and retrieval system, without the prior written permission of the copyright owner.




214 PERTH AVE.
ONTARIO, CANADA
416.430.0330
WWW.LANDCARE.CA

1485 DUPONT ST.
TORONTO, ONTARIO M6P 3S2
PIZZERIA DEFINA


PROPOSED SITE PLAN
& FENCE DETAIL

DATE	NO.	DESCRIPTION
MAY 17, 2018	01	ISSUED FOR PERMIT
DATE	NO.	DESCRIPTION
SCALE	AS SHOWN	
PROJECT NO.	L2	

CAMPBELL AVE.

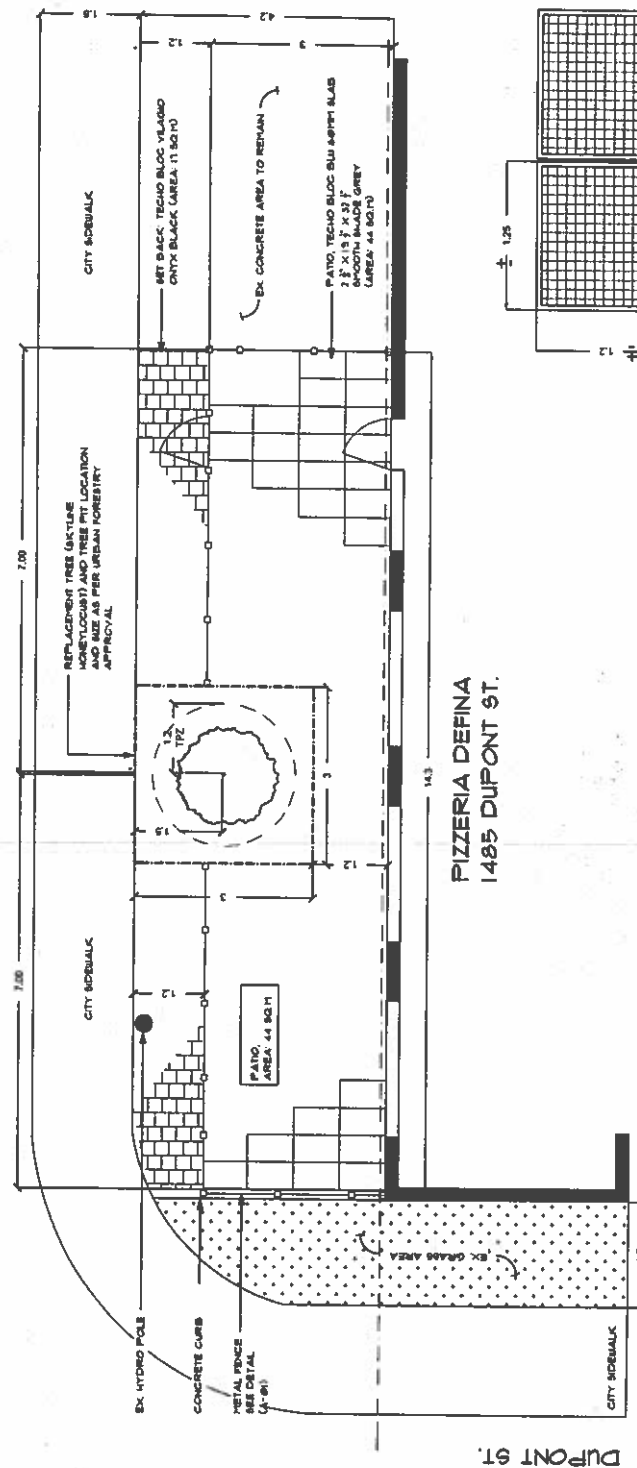

PIZZERIA DEFINA
1485 DUPONT ST.

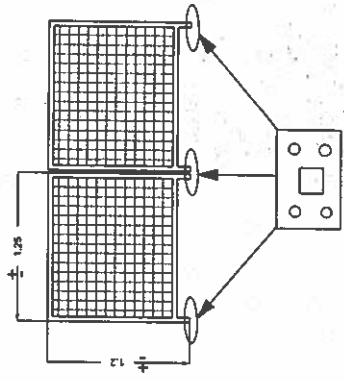

METAL BASE PLATE ANCHORED TO PAVER
A METAL FENCE DETAIL
ARCH. REF.: Illustrative Purposes only
SCALE: 1/4"



KIMA PIZZA
ST. CLAIR AV. WEST
SPORTS CAFE

le
Gull

Snow Bar

Belvedere
Bar & Grill

Dine