


# Attachment 3: Site Plan as Revised

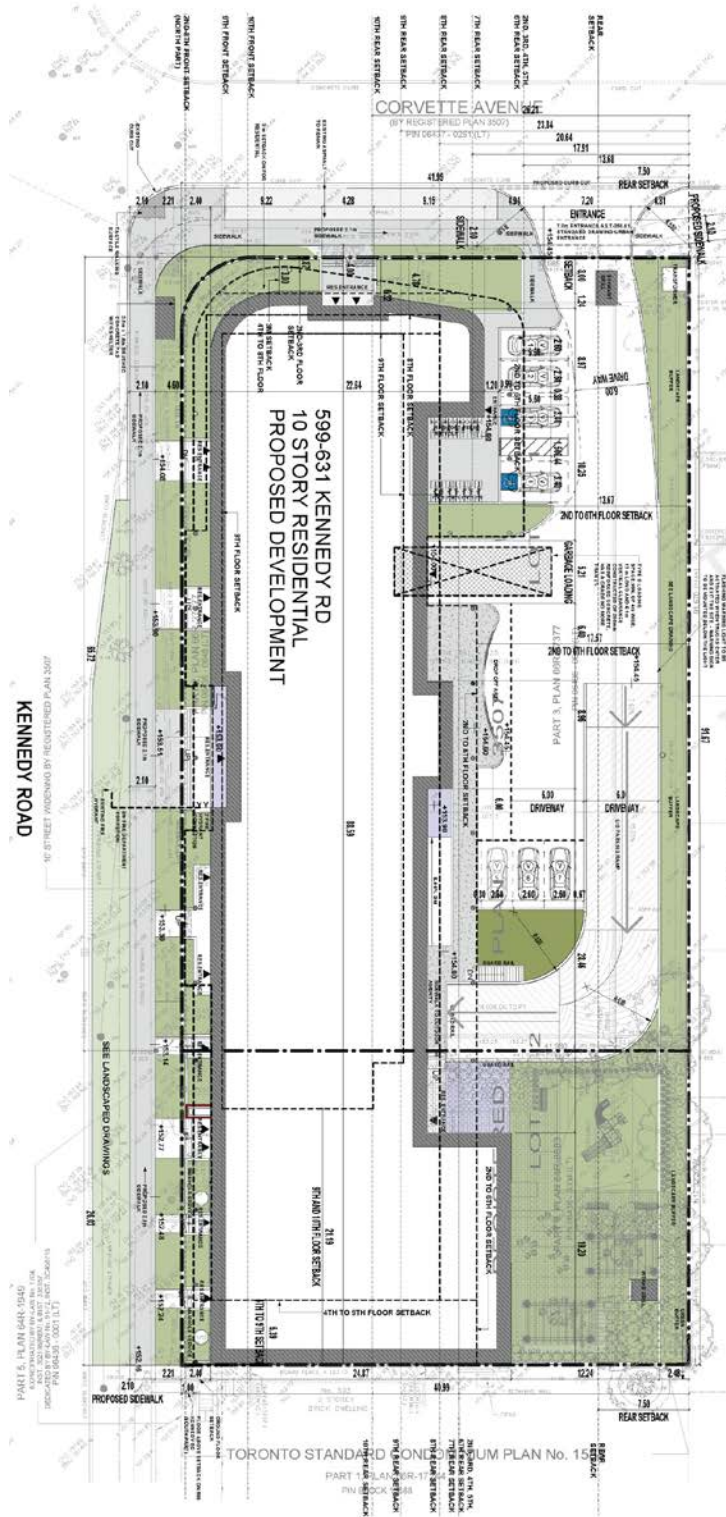

Site Plan

