


100 BROADWAY AVENUE,
110-120 BROADWAY AVENUE,
TORONTO, ONTARIO

OWNER
THE R.W. ONE HUNDRED
DEVELOPMENT
CORPORATION /
110 BROADWAY INC.

PROPOSED 36 STOREY
RESIDENTIAL BUILDING
(100 BROADWAY)

PROPOSED 21 + 33
STOREY RESIDENTIAL
BUILDING
(110-120 BROADWAY)

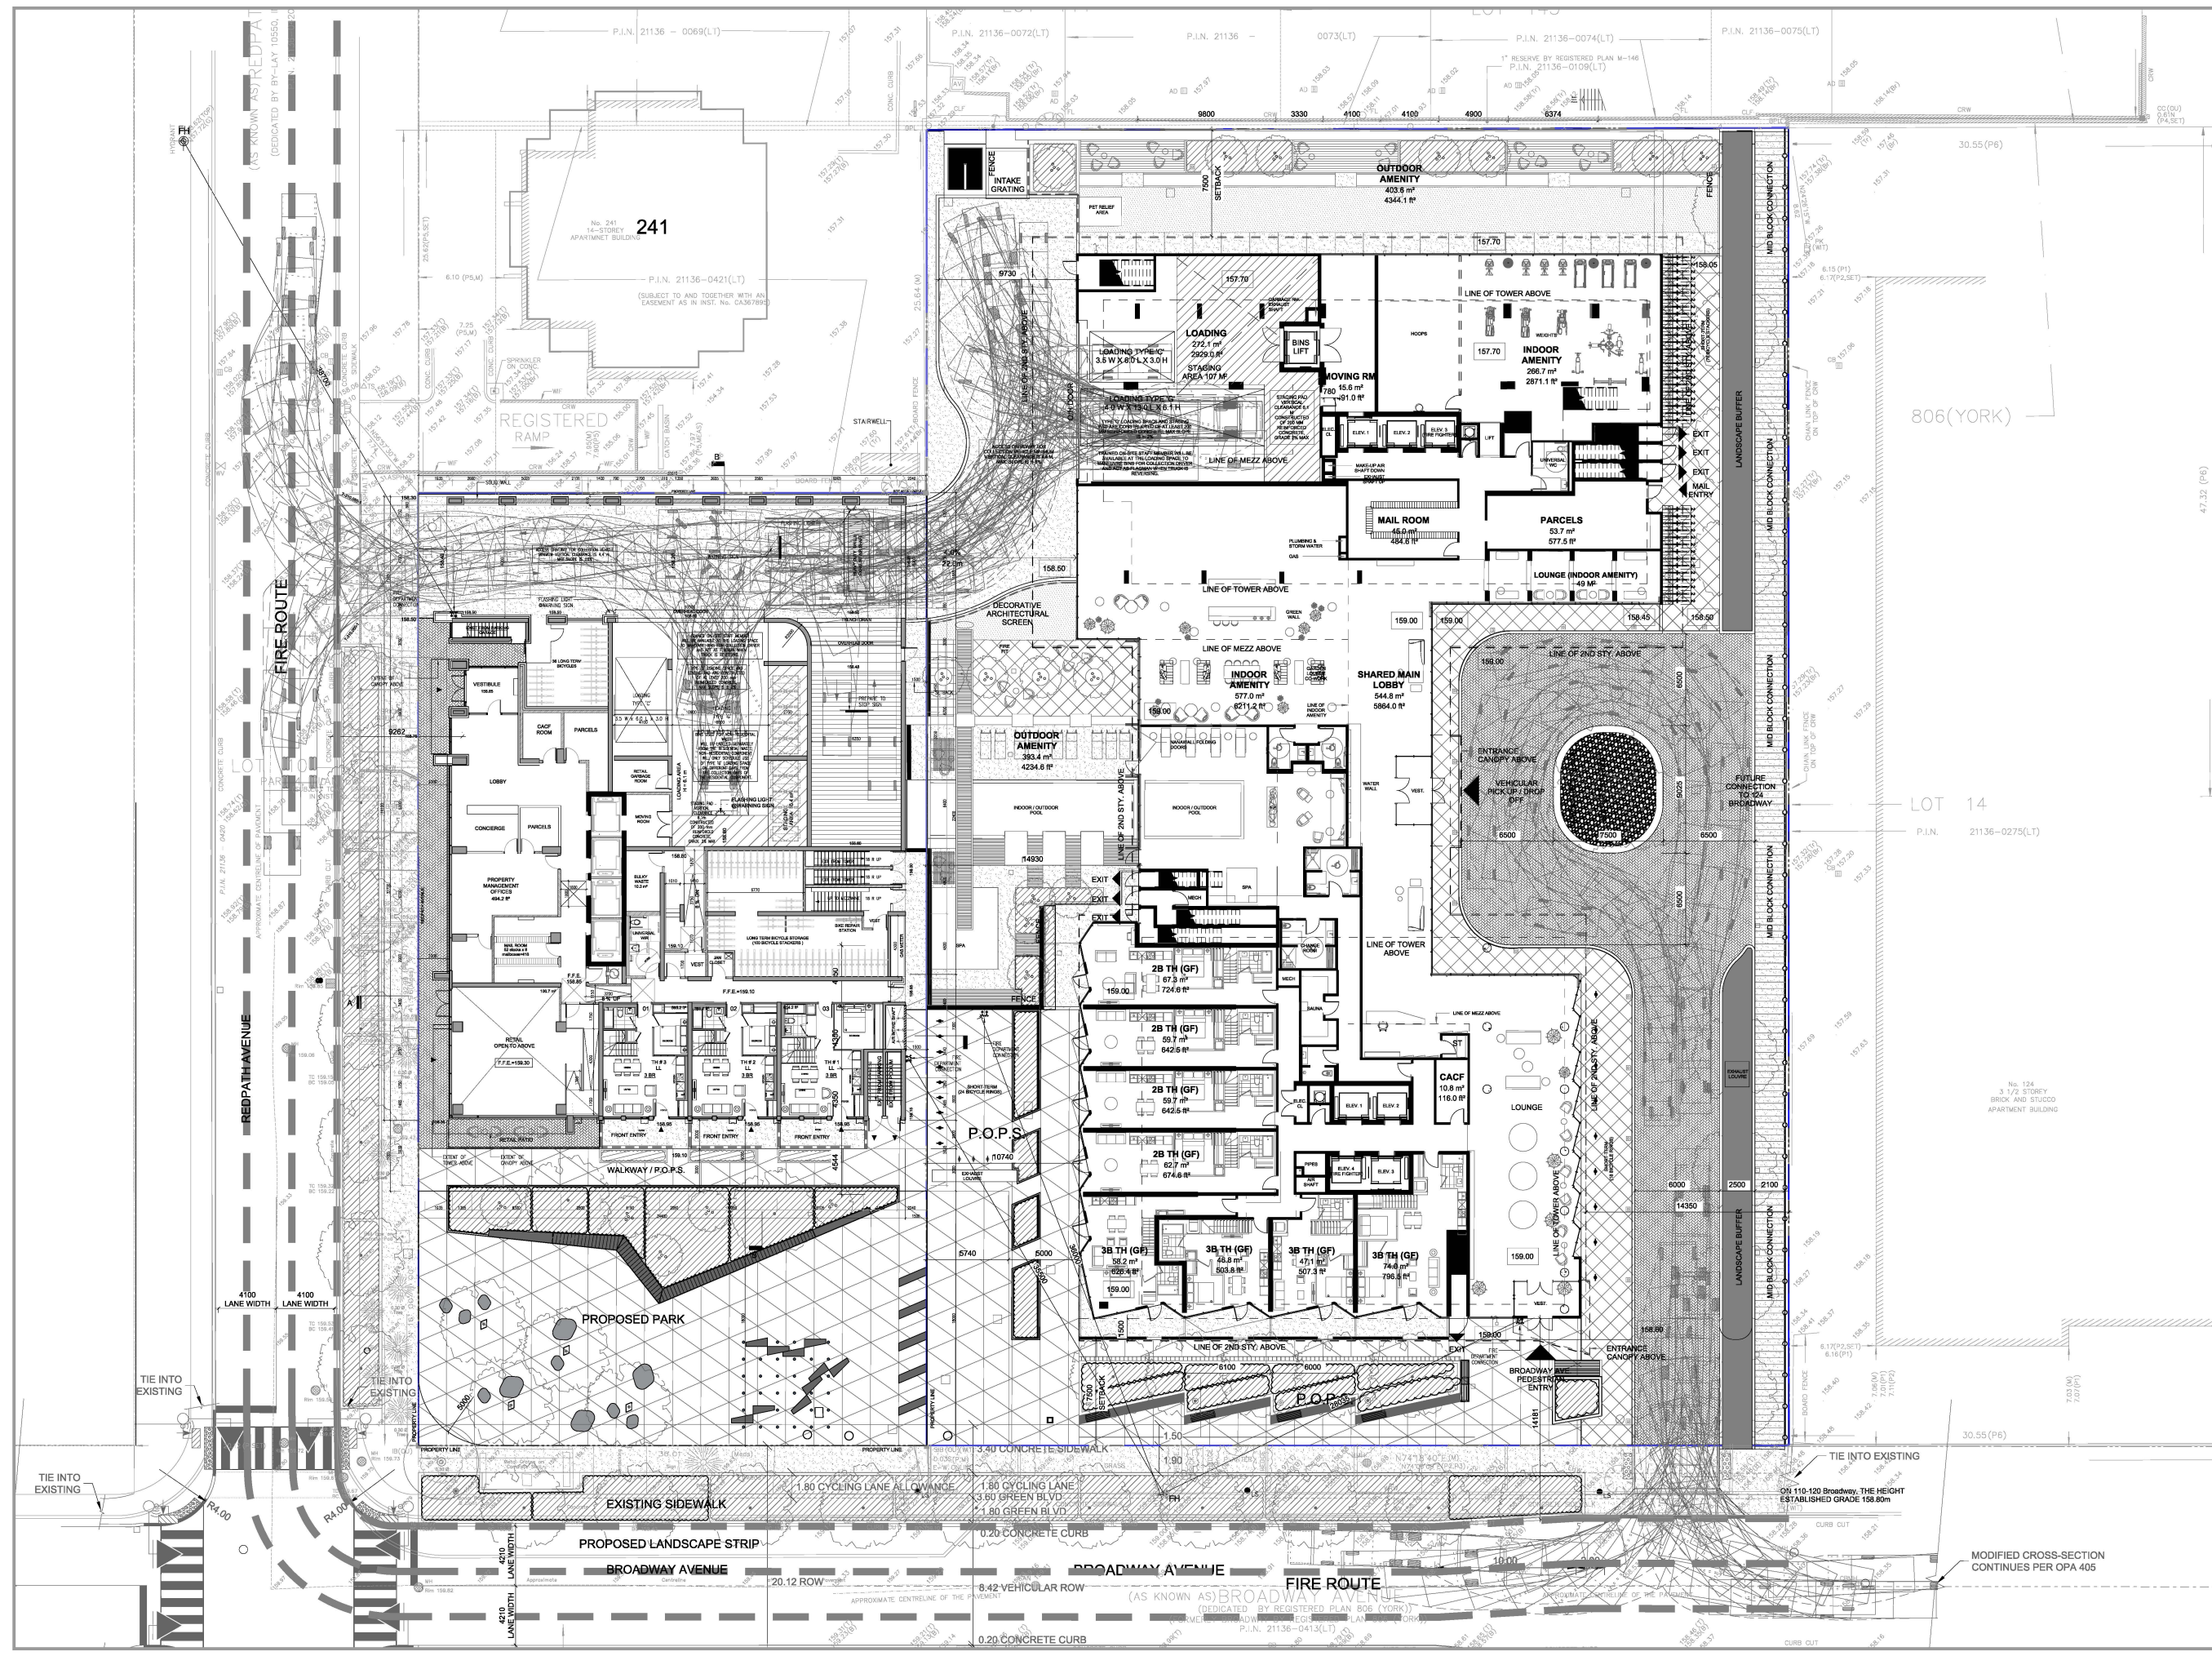

ISSUED		
No.	DATE	DESCRIPTION
1	24/10/2019	SUBMITTED FOR SPA
2	20/04/2020	SUBMITTED FOR SPA 2

LEVEL GROUND PLAN	
SCALE:	1200
JOB-No:	117 002 120 424
DATE:	APRIL 20, 2020


A201
 SEAL DWG NO:

IBI GROUP ARCHITECTS (CANADA) INC.
 7th Floor, 55 St. Clair Avenue West
 Toronto ON, M4V 2T7, Canada
 Tel: 416 596 1500, Fax: 416 596 0544, ibigroup.com

100 BROADWAY AVENUE,
223-233 REDPATH AVENUE

TORONTO, ONTARIO

OWNER
THE R.W. ONE HUNDRED
DEVELOPMENT
CORPORATION /
110 BROADWAY INC.
PROPOSED 36 STOREY
RESIDENTIAL BUILDING

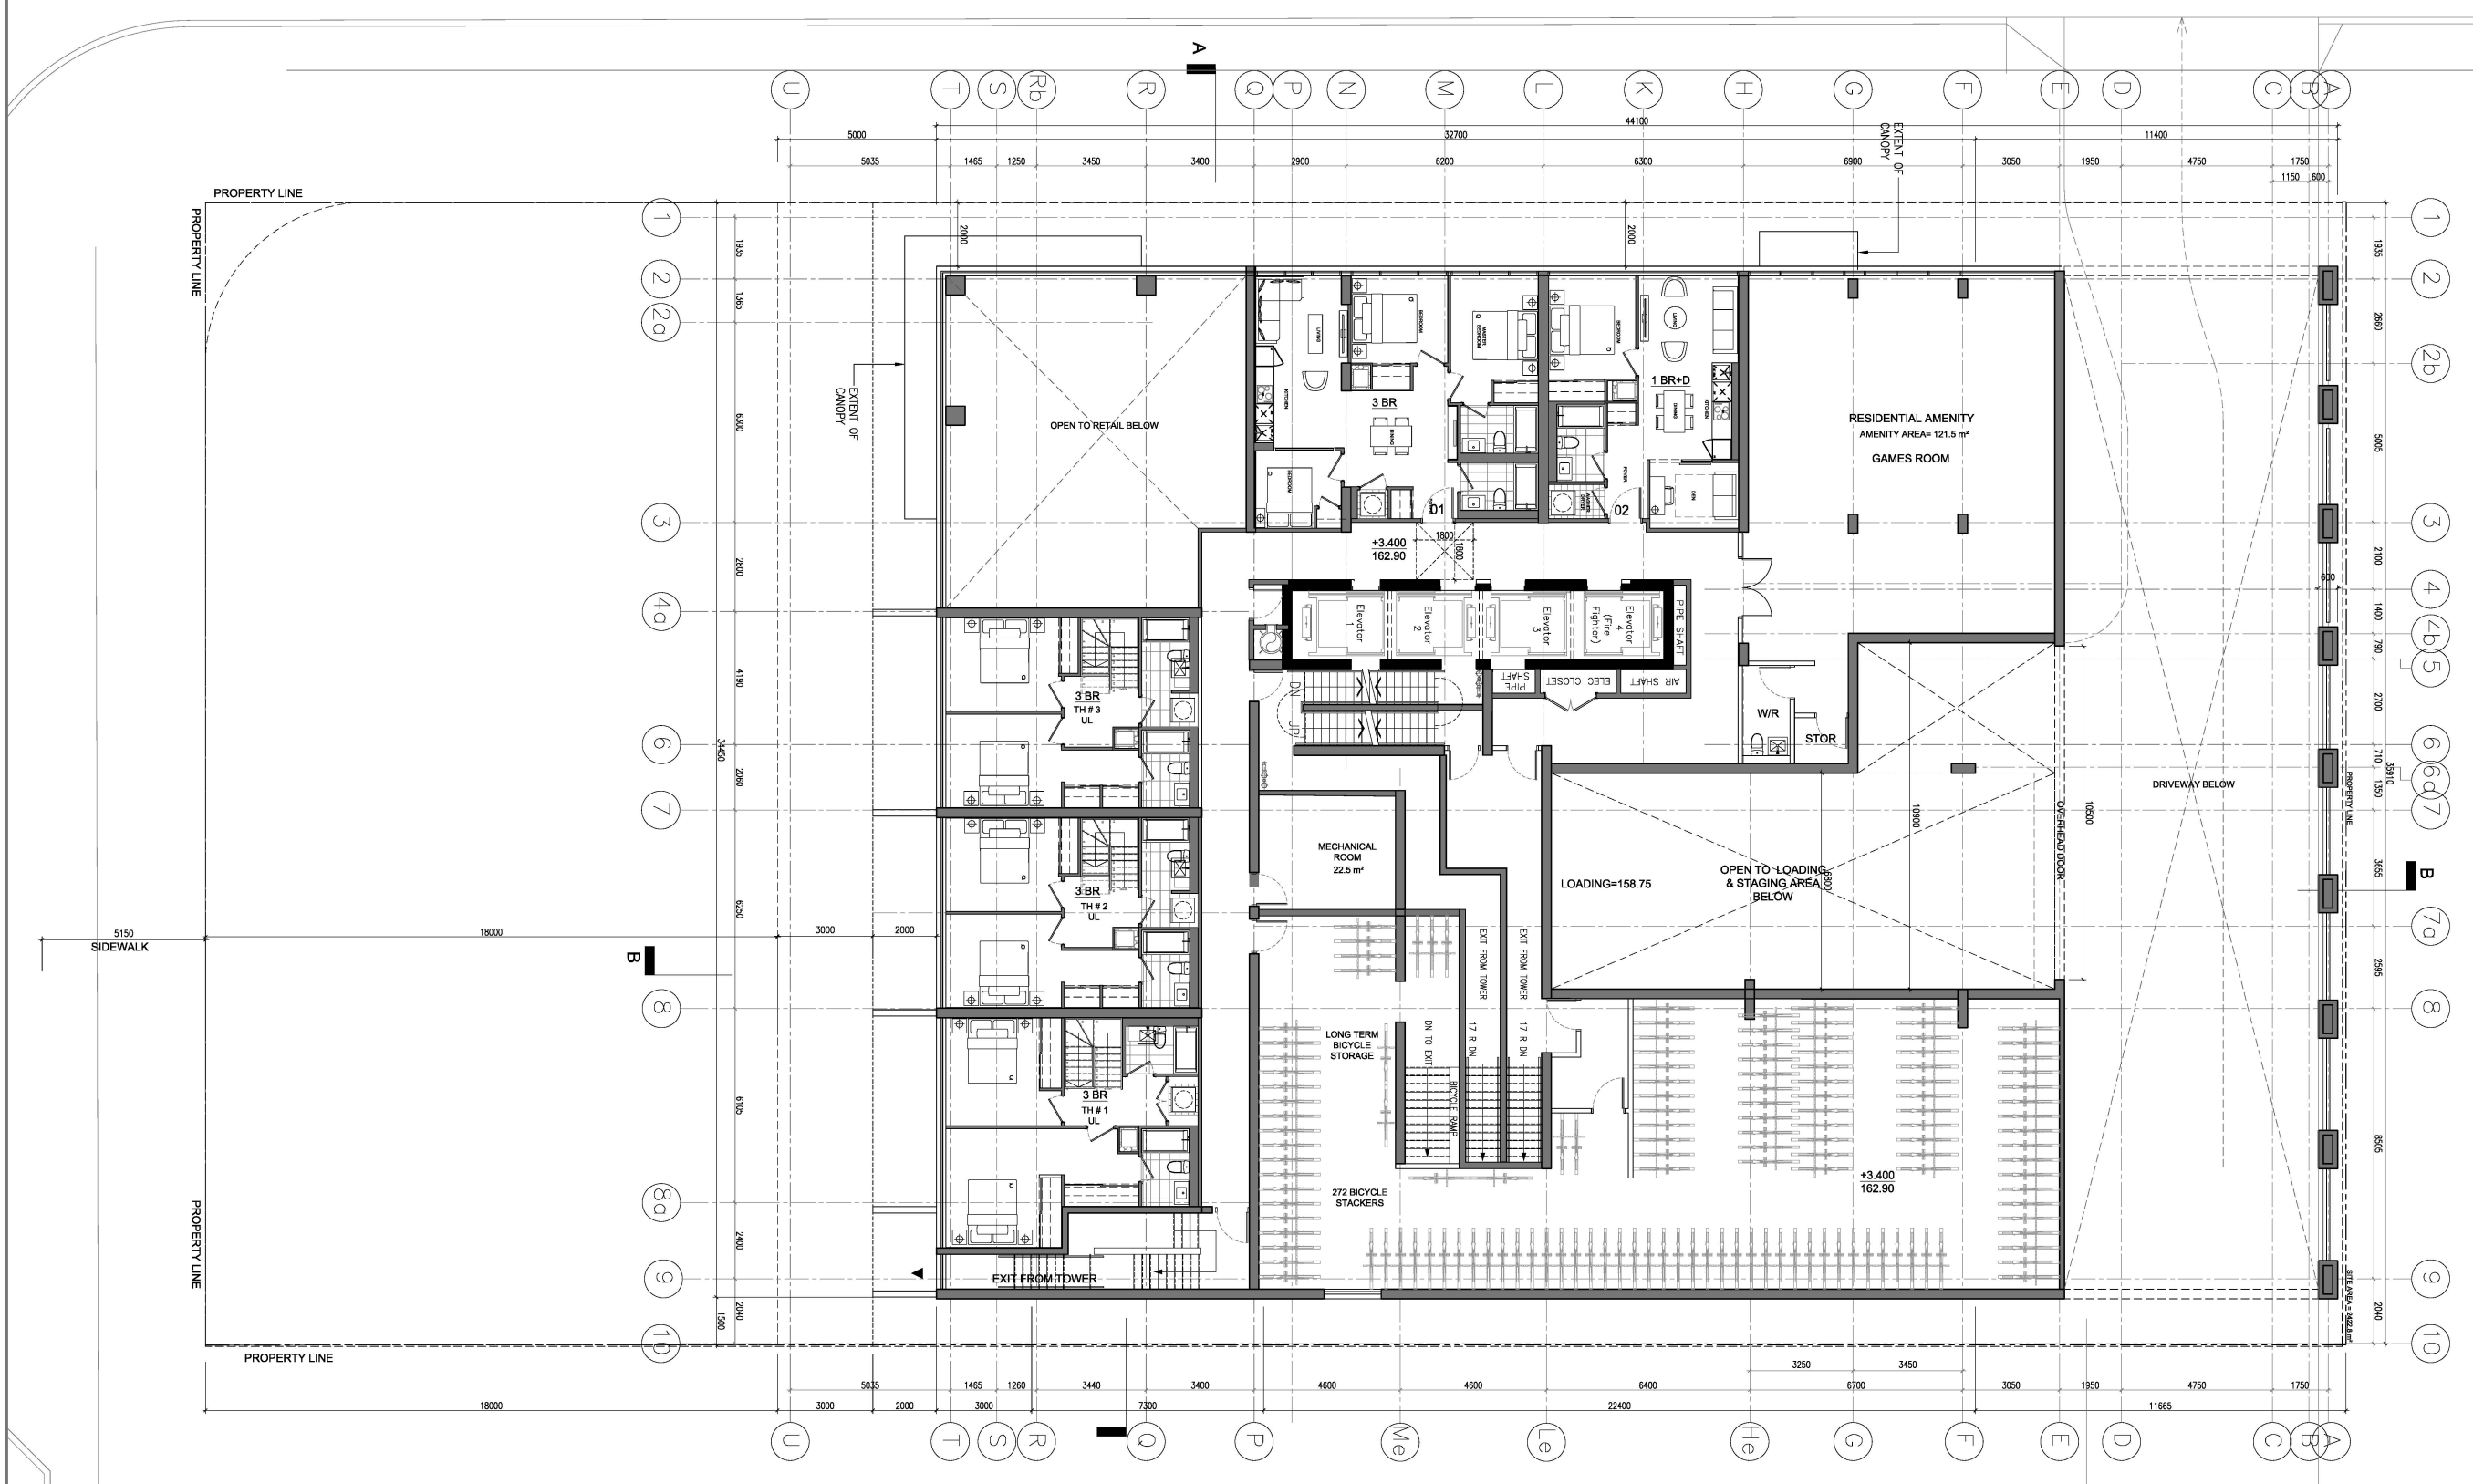

ISSUED		
No.	DATE	DESCRIPTION
1	24/10/2019	SUBMITTED FOR SPA
2	20/04/2020	SUBMITTED FOR SPA 2

MEZZANINE PLAN

SCALE:
JOB-No: 117 002
DATE: APRIL 20, 2020



A.08
 SEAL DWG NO:


IBI GROUP ARCHITECTS (CANADA) INC.
 7th Floor, 55 St. Clair Avenue West
 Toronto ON, M4V 2Y7 Canada
 Tel 416 596 1930, Fax 416 596 0644, ibigroup.com