


Appendix A
Hydro Easement
Map of Description of Lands

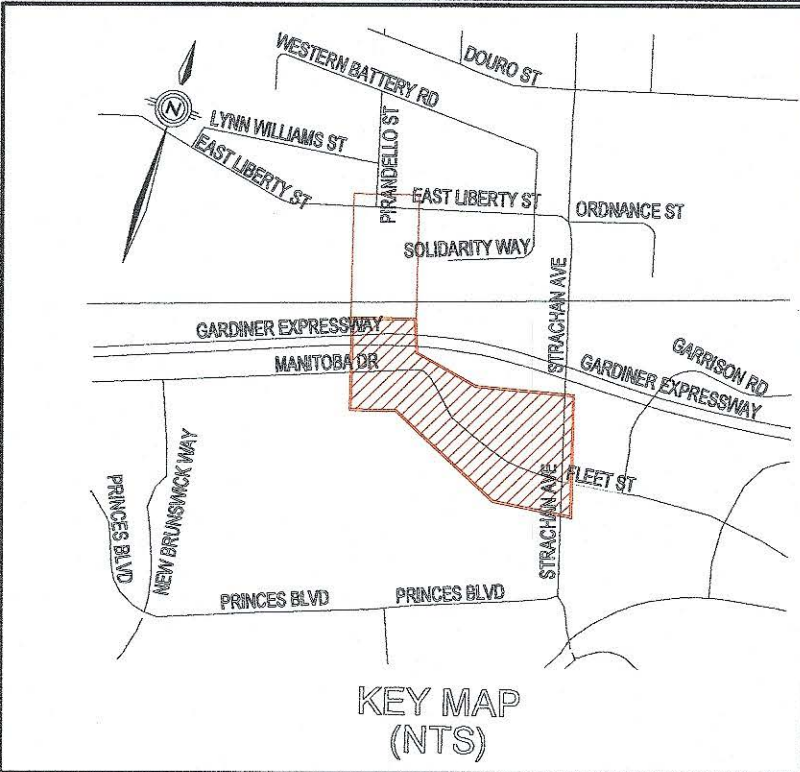

REFER TO TITLE SHEET DRAWING #2019-009733
FOR ACCOMPANYING PROJECT DRAWINGS

- EXISTING EASEMENT
- EASEMENT REQUIRED
- EXISTING CABLE CHAMBER AND CONDUIT
- PROPOSED CONDUIT
- EXISTING UNDERGROUND CONDUIT TO BE BROKEN OUT AND REBUILT (OPEN CUT EXCAVATION)
- EXISTING HYDRO HANDWELL
- EXISTING STEEL POLE
- EXISTING MOUNTED STEEL POLE
- ANCHOR
- TRAFFIC LIGHT
- TTC STREETCAR TRACKS
- TRAFFIC CONTROL
- STREET SIGN POST
- SURVEY MONUMENT
- CATCH BASIN
- WATER VALVE
- HYDRANT
- GAS VALVE
- EXISTING CHAIN LINK FENCE
- EXISTING WROUGHT IRON FENCE
- BUSH
- TREE
- EXISTING DRAIN

THIS WORK INSTRUCTION HAS BEEN ASSEMBLED UTILIZING ONLY CERTIFIED CONSTRUCTION STANDARDS, SPECIFICATIONS AND APPROVED EQUIPMENT AND MEETS THE SAFETY REQUIREMENTS OF SECTION 4 OF ONTARIO REGULATION 22/04.

AS CONSTRUCTED		Municipality	
☐ ELECTRICAL	☐ CIVIL	☐ ET	☐ EY
WITH CHANGES AS SHOWN ON THIS DRAWING		☐ NY	☐ YK
Marked By		Date	
Signature			
Position			
Approved by		Date	
Signature			
Position			
CONTRACTOR		Date	
Signature			
COMPANY NAME			
☐ This is to certify that the construction as recorded in this drawing is consistent with the approved plan, Standard Designs, or work instruction and that approved equipment has been used			

rev.	date	description	by	appd.
	yy/mm/dd			
TORONTO HYDRO				
Aug 12/2019 for "ENTER"				
project reference #	civil design	date		
P-190560-XD175001	AMAR B.			
drawn by	civil approval	date		
MARVIN G/AMAR B.	FAYE CHEN			
department / division	electrical design	date		
DC W				
district	electrical approval	date		
TORONTO				
scale	sheet size	construction approval	date	
1:200	D			
location:				
project title:				
CIVIL WORK STRACHAN TS FEEDER TRANSFER A11-12T				
dwg. type:				
CIVIL PLAN				
dwg. no.		sheet no.	rev. no.	
2019-009734		2 of 3	0	

