


CC31.13a - Confidential Appendix C - made public on August 27, 2021



CONFIDENTIAL  
WITHOUT PREJUDICE

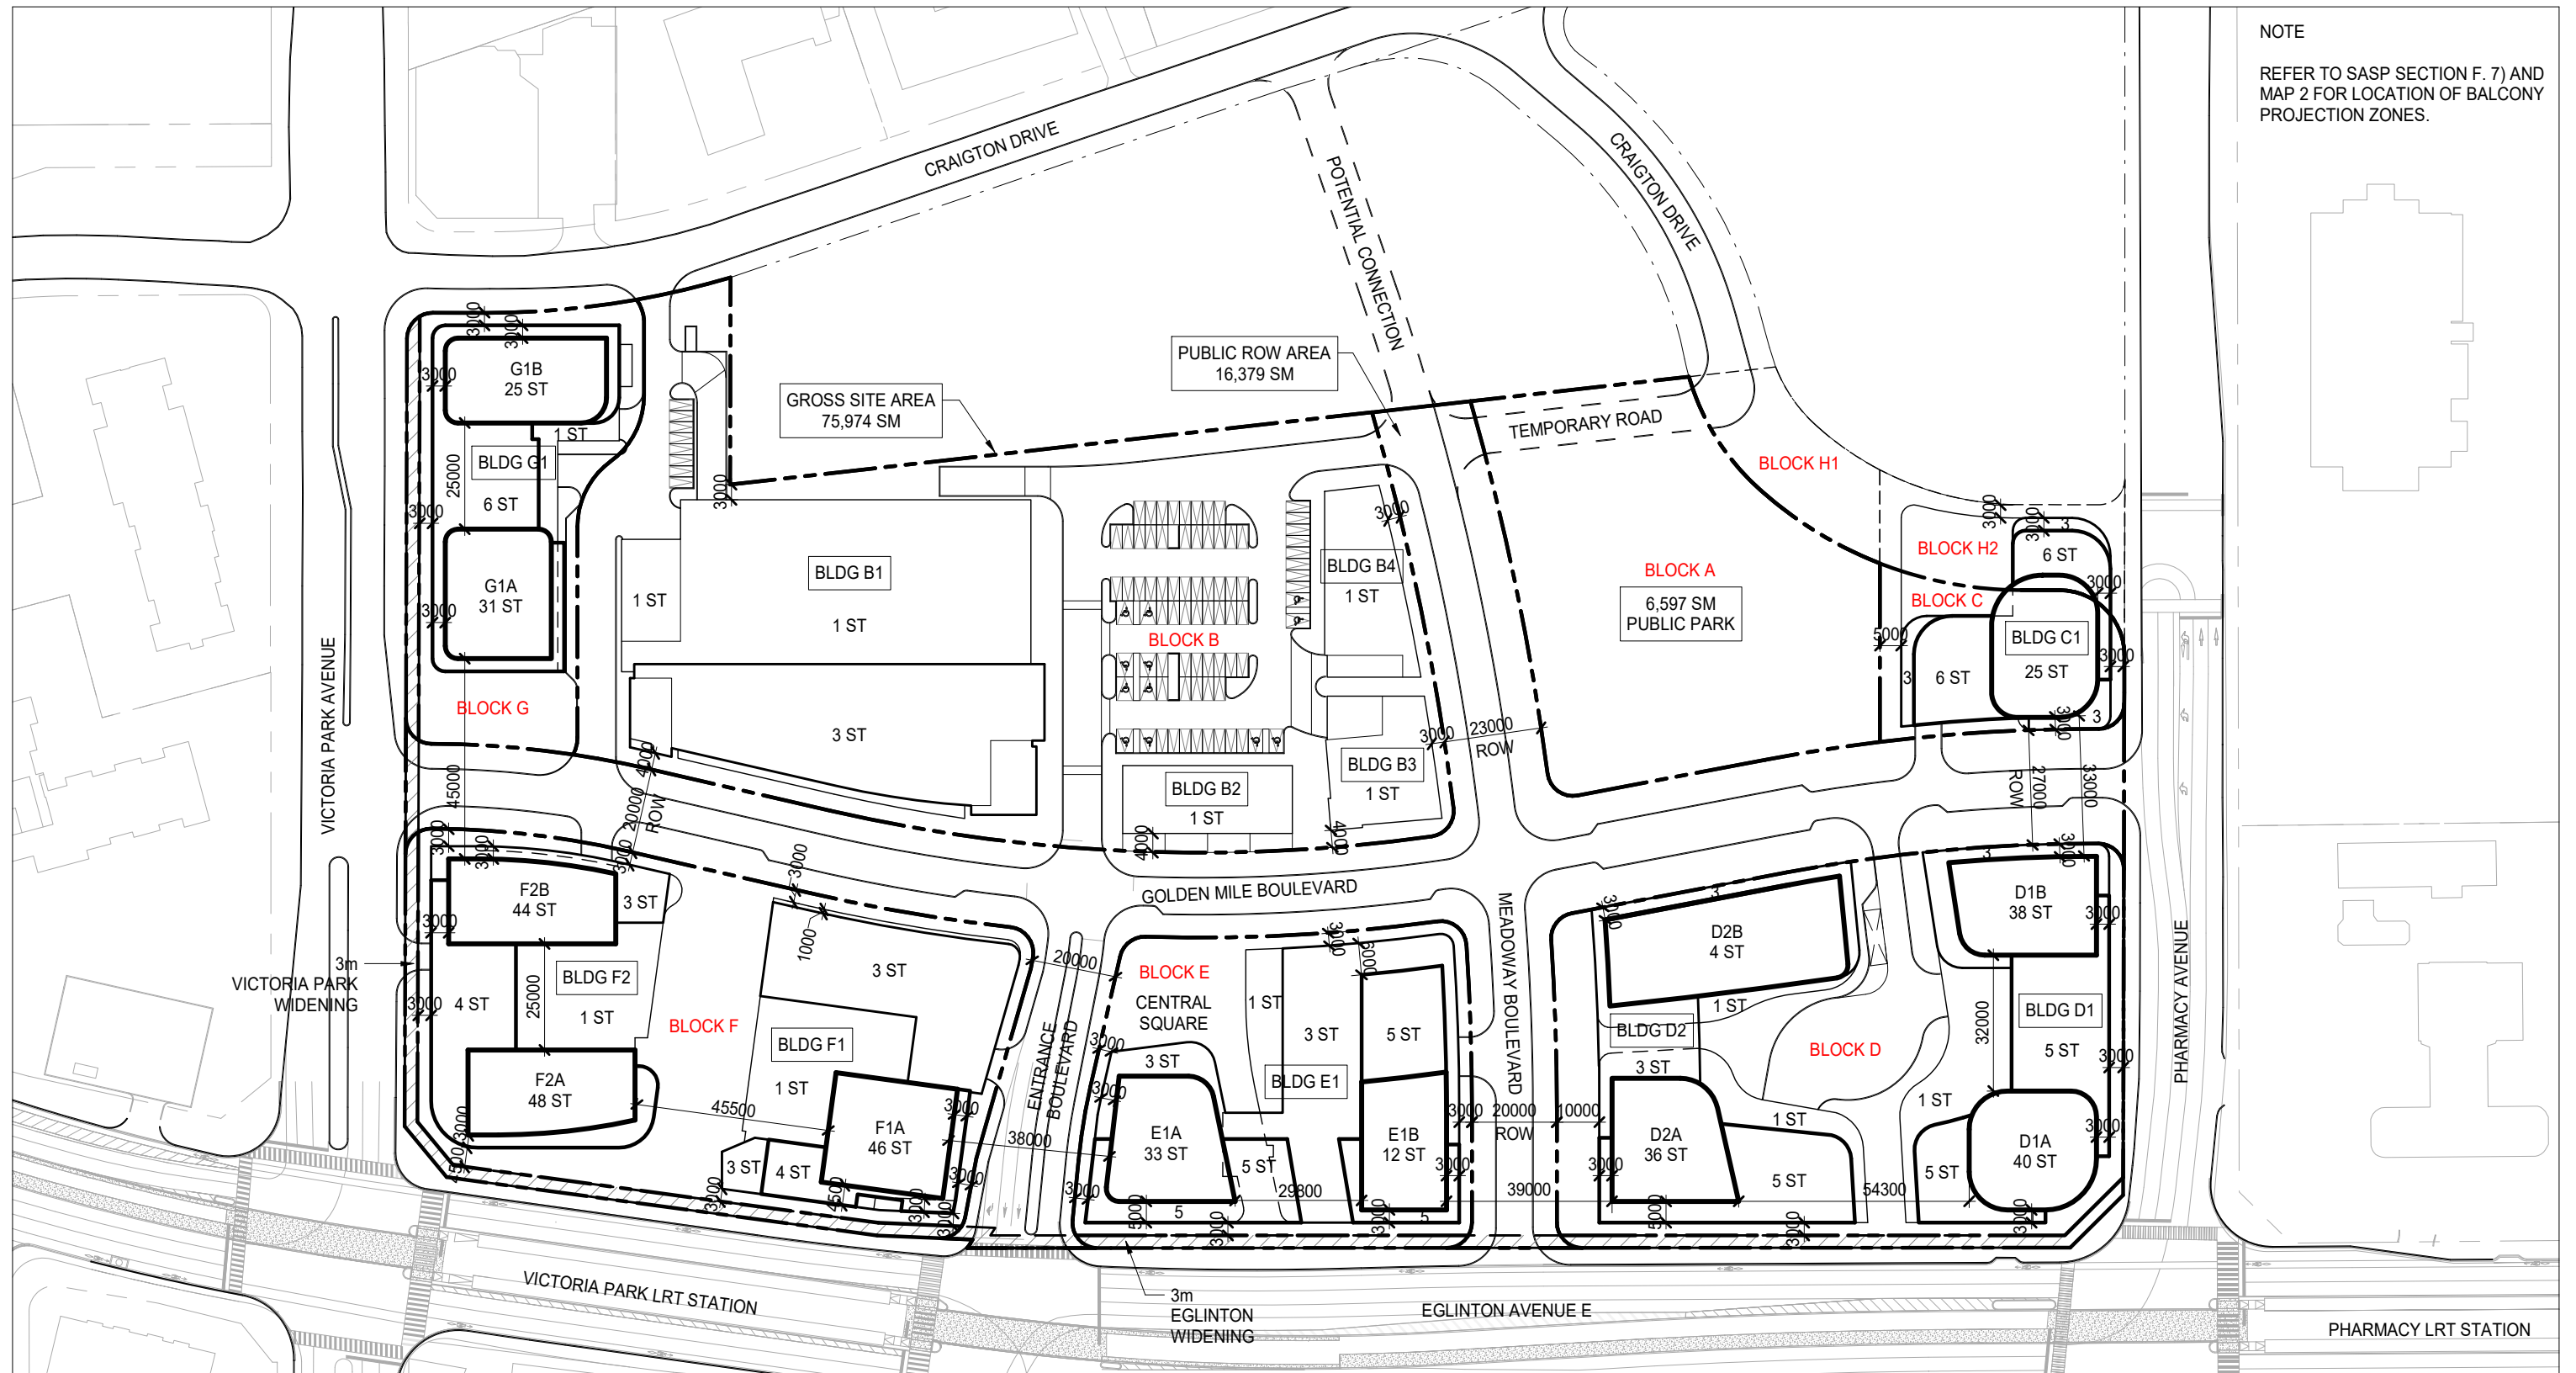

NOTE  
REFER TO SASP SECTION F. 7) AND  
MAP 2 FOR LOCATION OF BALCONY  
PROJECTION ZONES.