


Attachment 5: Site Plan

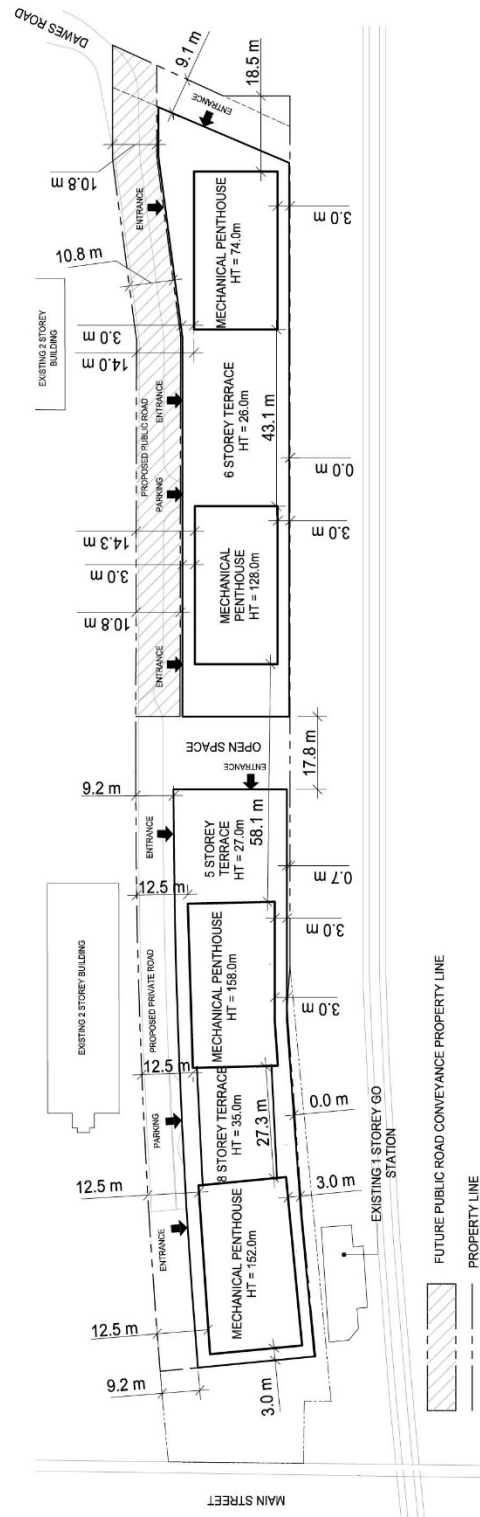

Site Plan