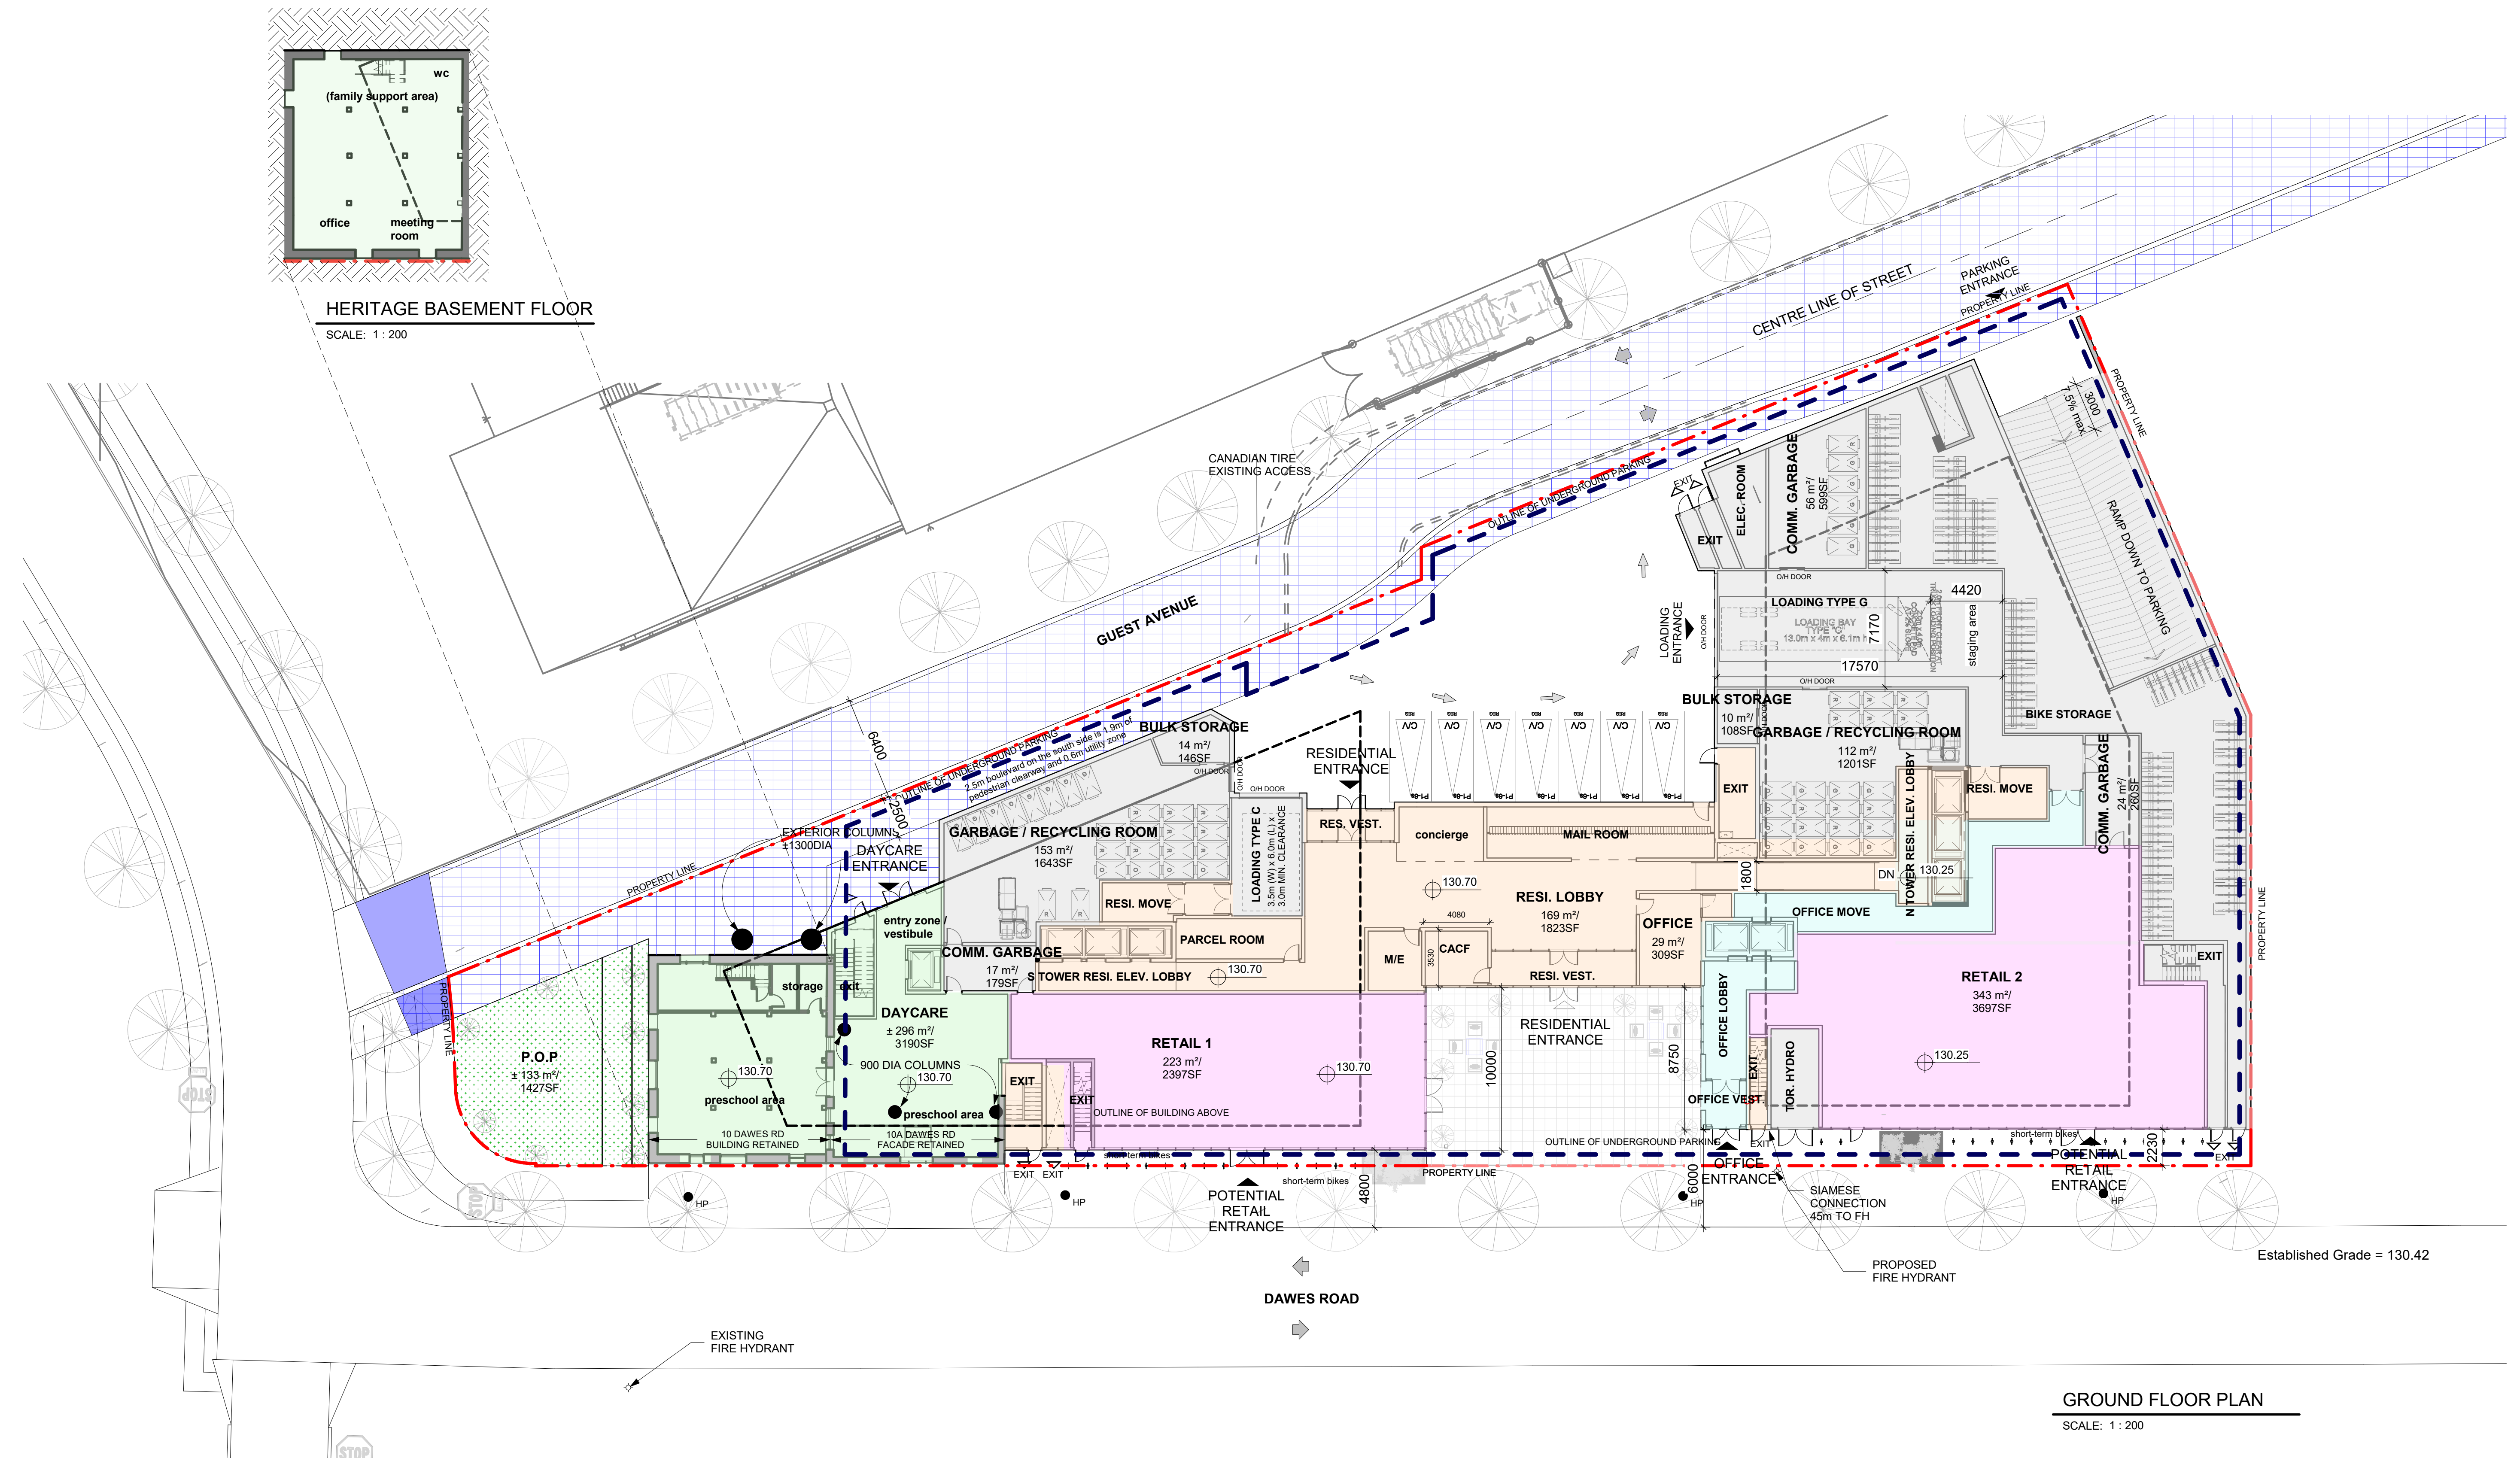


CC35.24 - Confidential Appendix B - Part 1 - Made Public on January 7, 2022

[illegible]

ALL DIMENSIONS ARE TO BE CHECKED ON SITE BY THE CONTRACTOR.
ANY DISCREPANCIES ARE TO BE REPORTED TO THE ARCHITECT
BEFORE PROCEEDING WITH THE WORK.

DRAWINGS ARE NOT TO BE SCALED.


© COPYRIGHT IBI GROUP ARCHITECTS (CANADA) INC., ALL RIGHTS
RESERVED. NO PART OF THIS DOCUMENT WHETHER IN PRINTED FORM
OR SUPPLIED AS DIGITAL DATA MAY BE REPRODUCED, STORED IN A
RETRIEVAL SYSTEM OR TRANSMITTED IN ANY FORM OR BY ANY
MEANS, MECHANICAL PHOTOCOPYING, RECORDING OR OTHERWISE
WITHOUT THE PRIOR WRITTEN PERMISSION OF IBI GROUP
ARCHITECTS (CANADA) INC.

PROJECT

10-30 DAWES RD.
10-30 DAWES ROAD
CITY OF TORONTO,

SHEET TITLE

GROUND AND BASEMENT FLOOR PLAN

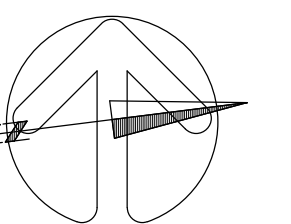

DRAWN BY:	CHKD' BY:	DATE:	SCALE:
Author	Checker	03/07/2021	1 : 200
PROJECT NO:		DWG NO.	
119029		ASK 00	



